


© This drawing and the works depicted contains information that is the copyright of Carlton Design Partnership Ltd. This drawing may also contain copyrighted information of third parties. This drawing or part thereof may not be reproduced, re-used or altered except with the written permission of the originators. No liability will be accepted for amendments made by third parties. Scaled measurements must not be taken from this drawing, other than for planning purposes. Any discrepancy or disparity must be notified to the originator in writing. This drawing may contain Ordnance Survey Data that is subject to Crown Copyright. All Rights reserved.

Rev	Date	Drawn	Checked
-	27/07/21	PH	

ISSUED FOR PLANNING.

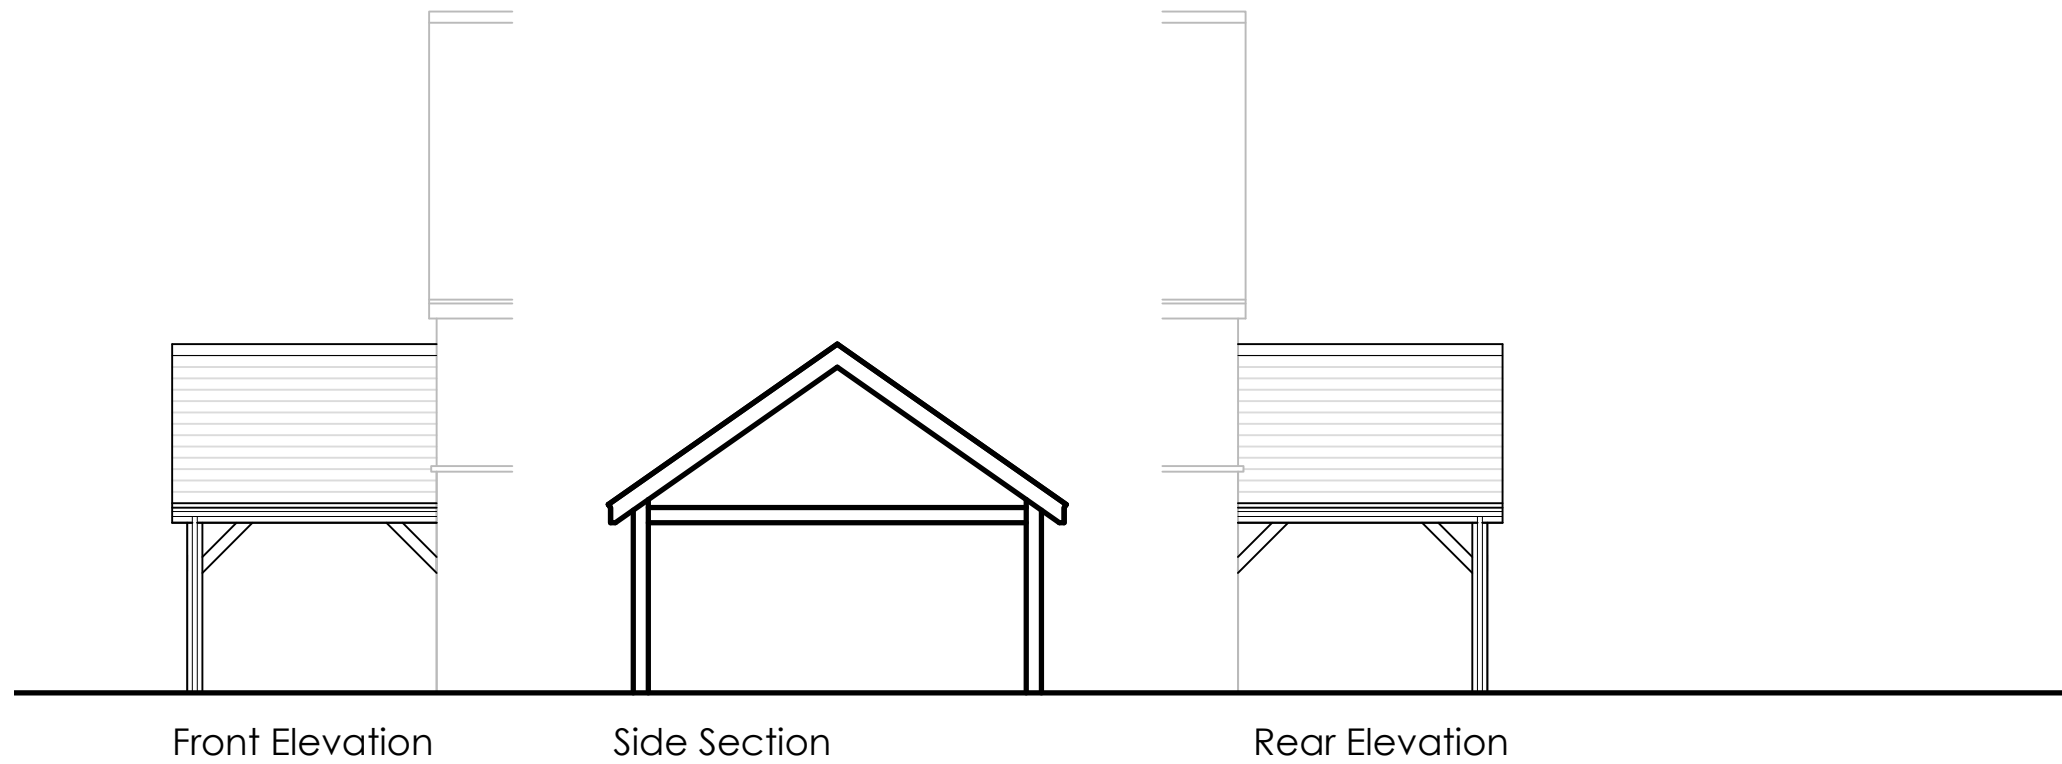


Front Elevation

Side Section

Rear Elevation

3300

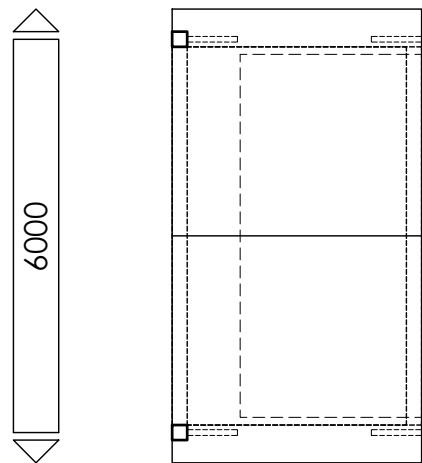

Floor Plan

Project:
LISS
FOREST NURSERY
GREATHAM

Drawing Title:
ANCILLARY BUILDINGS
SINGLE CAR PORT 1
ELEVATIONS & PLAN



1:100 @A3 0 1 2 3 4 5m

Drg No: 150715/37/AB/SCP1/EP Rev: -