


LEGEND

- EXISTING GRADE A TREE
- EXISTING GRADE B TREE
- EXISTING GRADE C TREE
- EXISTING GRADE U TREE (remove)
- ROOT PROTECTION AREA (Area is based on BS 5837:2012)
- PROTECTIVE FENCE (Phase 1)
- PROTECTIVE FENCE (Phase 2)
- RECENTLY CARRIED OUT TREE PLANTING
- MINIMUM AREA OF 'NO-DIG' & POROUS SURFACING
- TEMPORARY SURFACE REINFORCEMENT
- GREEN GRID SURFACE PROTECTION (see drawing 2247/2)
- CONTRACTORS COMPOUND
- EXISTING KERB/EDGE OF HARD SURFACING
- SERVICE CONNECTIONS

NOTES:
 TREE POSITIONS ARE APPROXIMATE
 DRAWING BASED ON SOUTHERN LAND SURVEYS
 DRAWING PLOT 13642-S1 AND BARCLAY PHILLIPS SITE PLAN. TREE CANOPIES BASED ON ORIGINAL TREE SURVEY INFORMATION

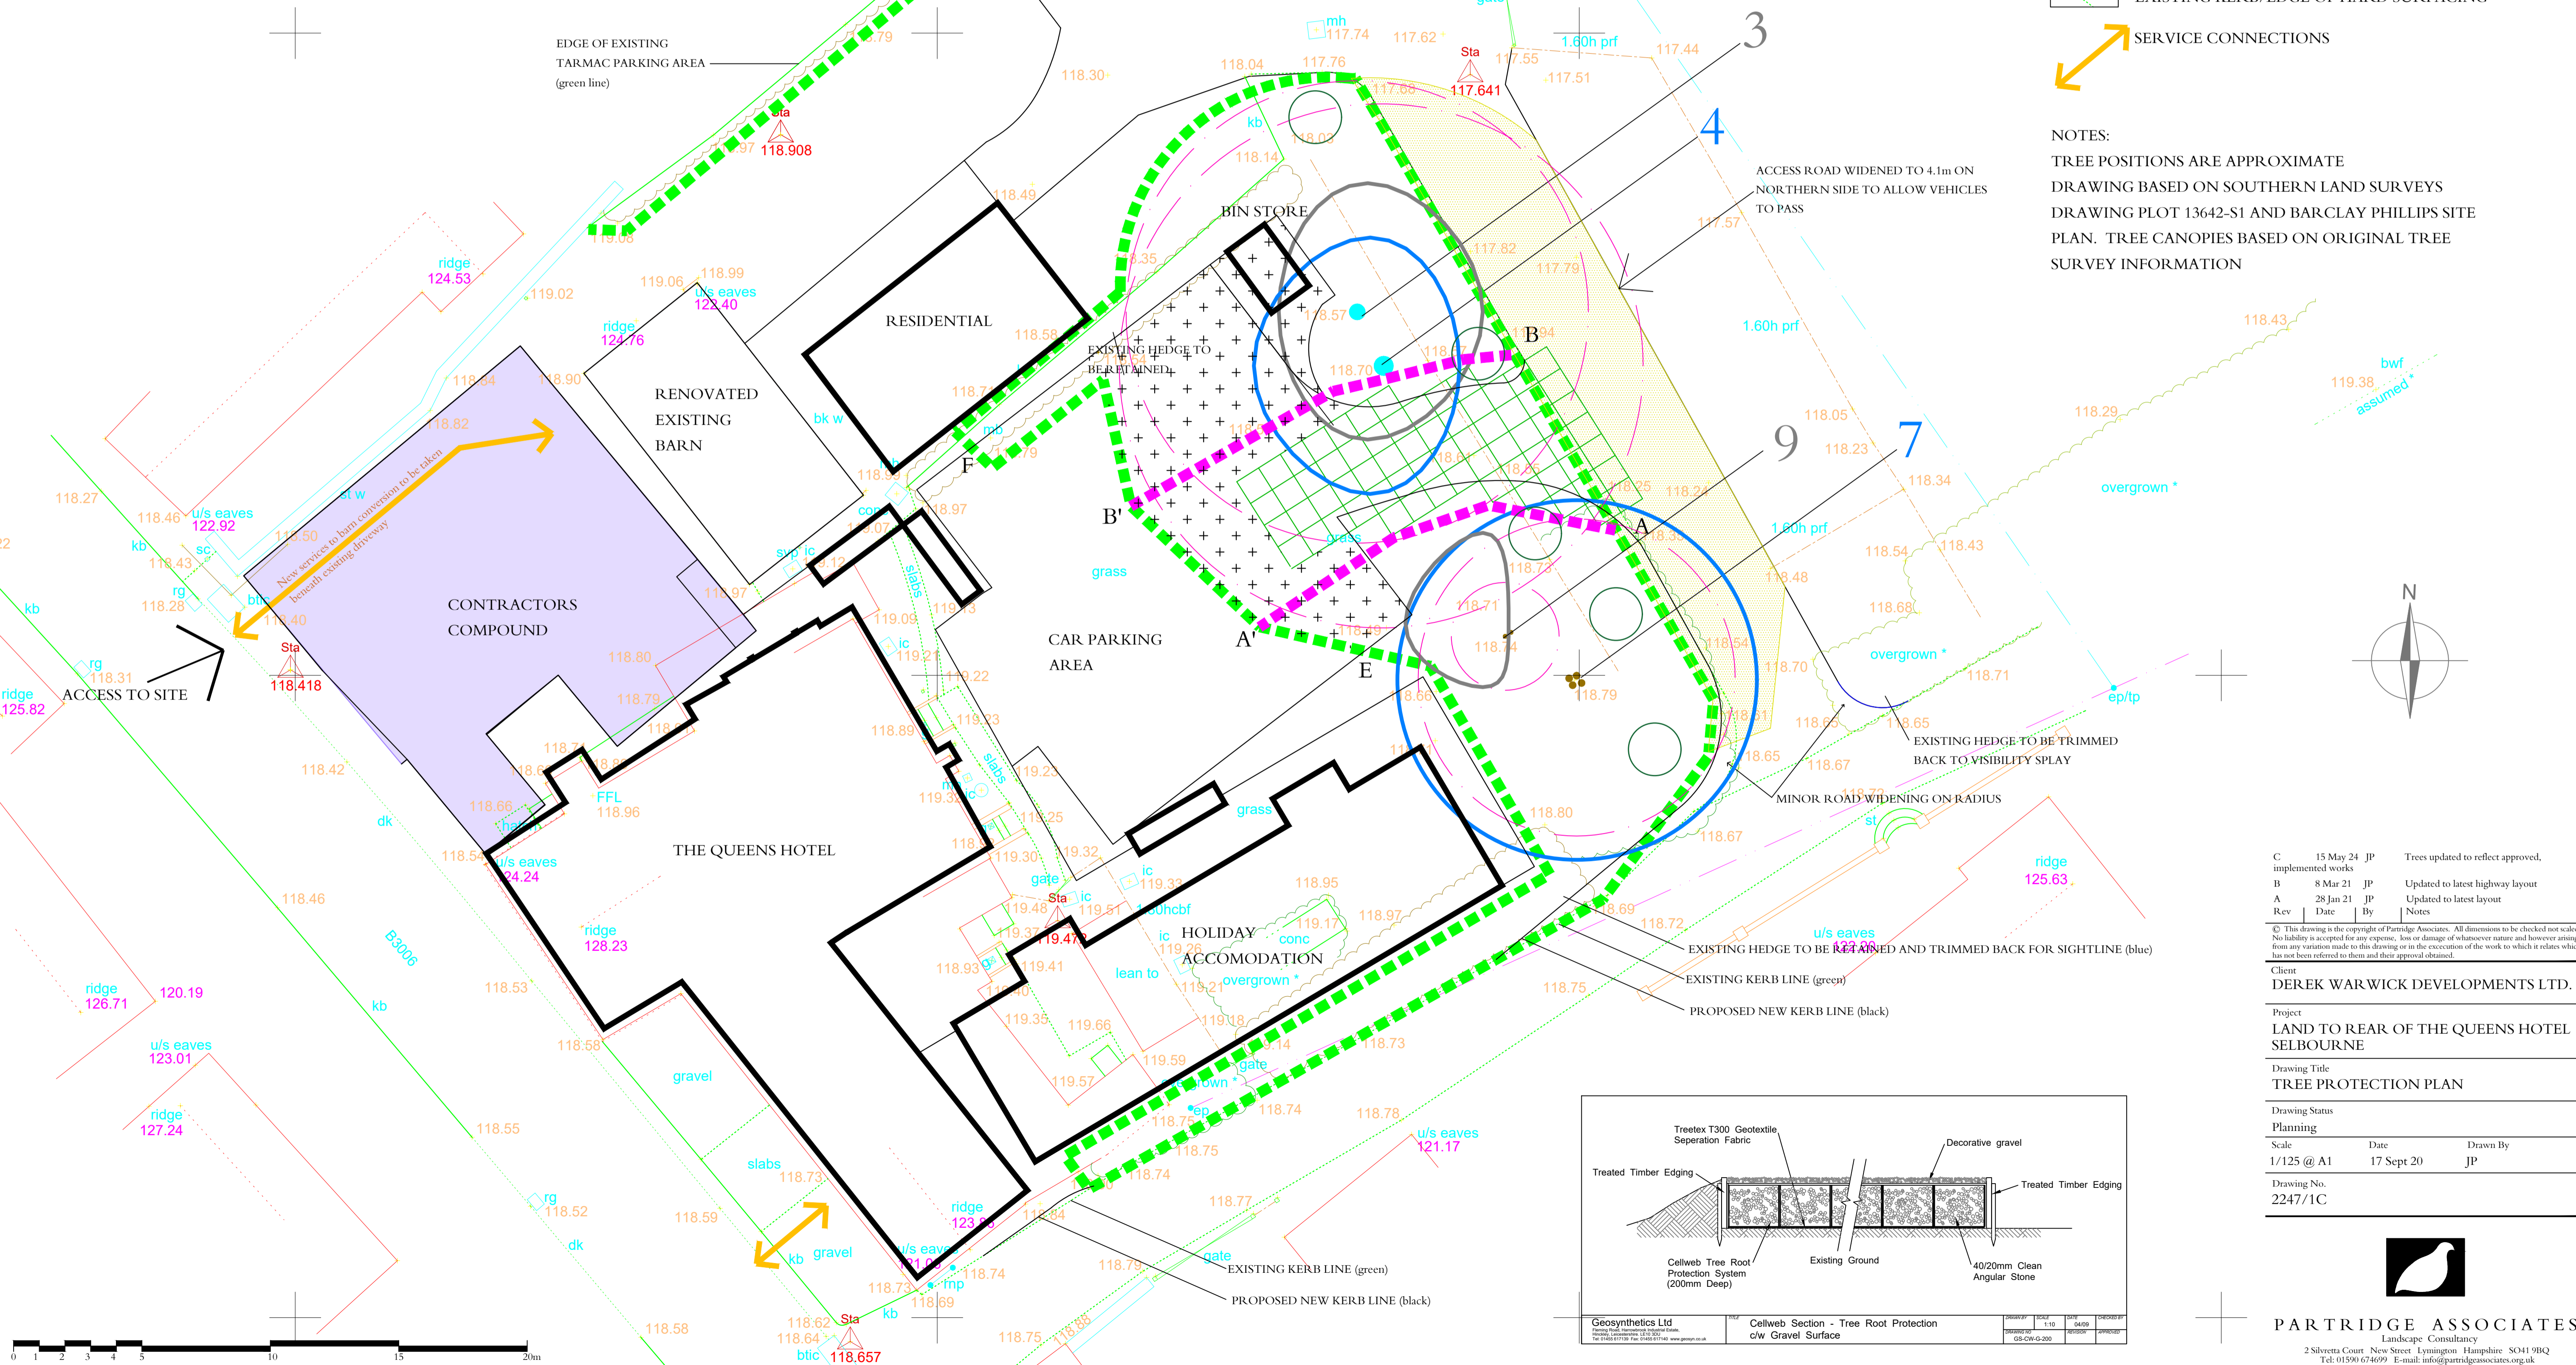

C	15 May 24	JP	Trees updated to reflect approved.
B	8 Mar 21	JP	Updated to latest highway layout
A	28 Jan 21	JP	Updated to latest layout
Rev	Date	By	Notes

© This drawing is the copyright of Partridge Associates. All dimensions to be checked not scaled. No liability is accepted for any expense, loss or damage of whatsoever nature and however arising from any variation made to this drawing or in the execution of the work to which it relates which has not been referred to them and their approval obtained.

Client
 DEREK WARWICK DEVELOPMENTS LTD.

Project
 LAND TO REAR OF THE QUEENS HOTEL SELBOURNE

Drawing Title
 TREE PROTECTION PLAN

Drawing Status
 Planning

Scale	Date	Drawn By
1/125 @ A1	17 Sept 20	JP

Drawing No.
 2247/1C

