
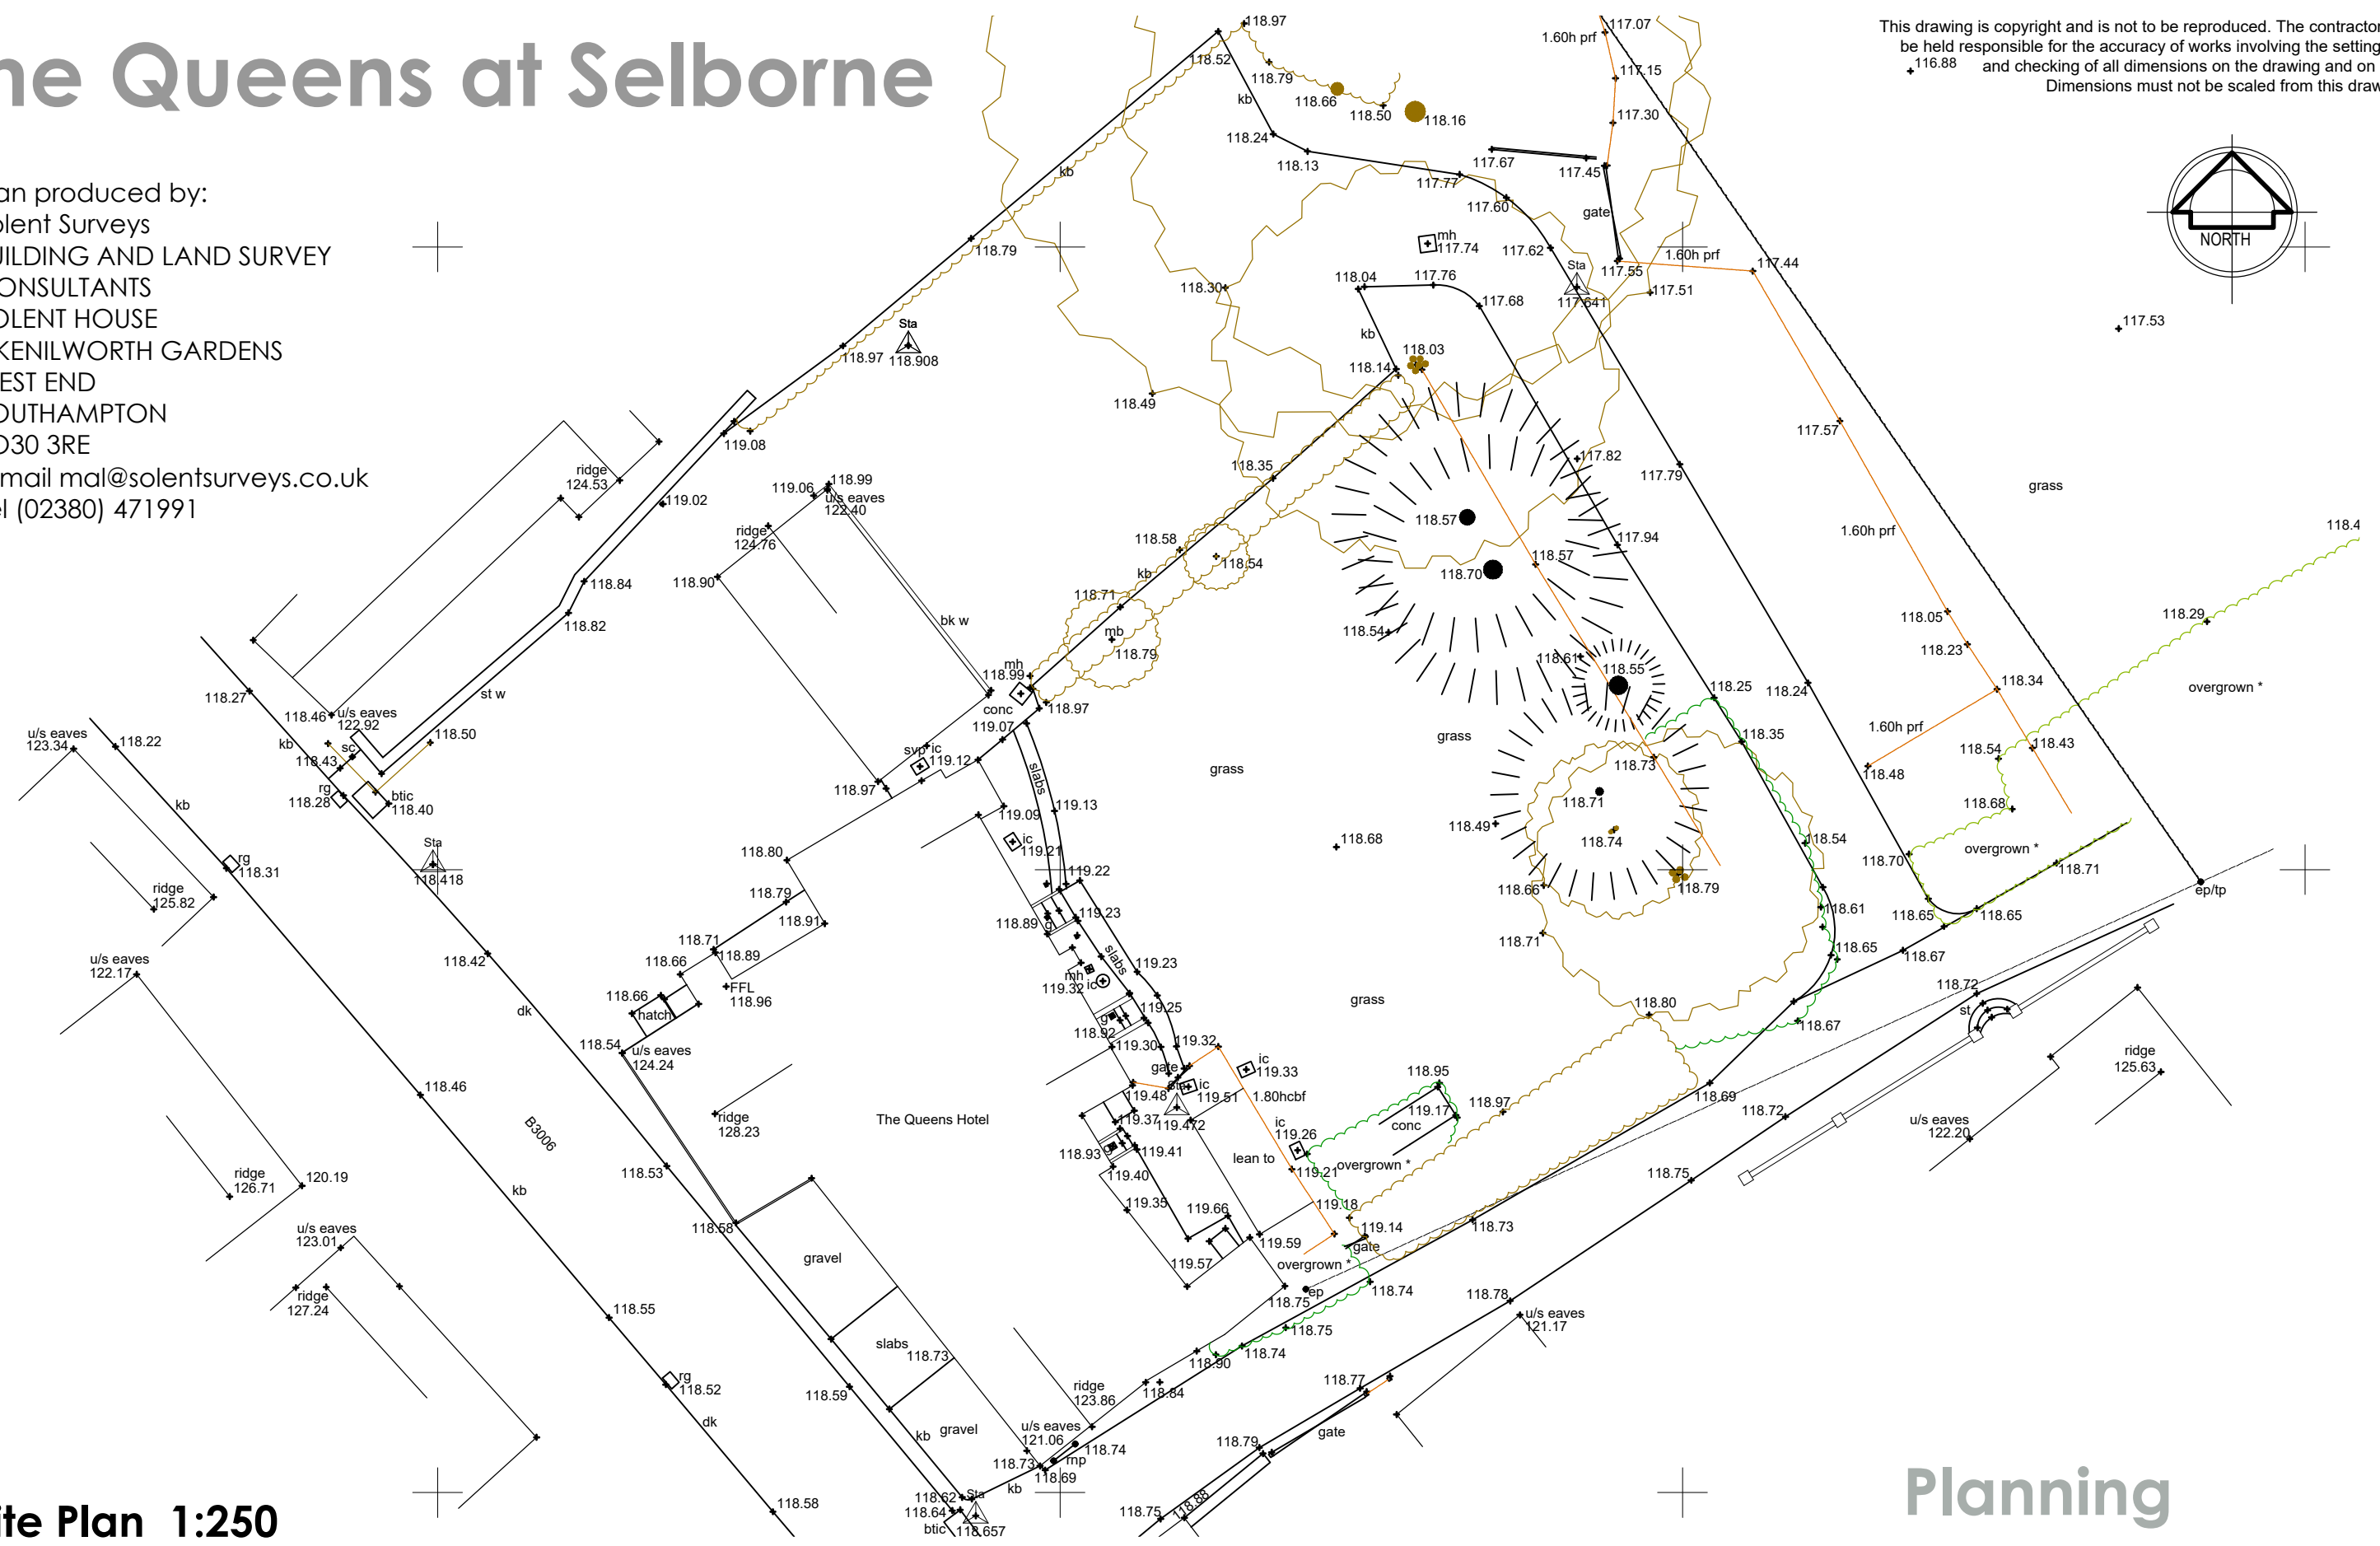


The Queens at Selborne

This drawing is copyright and is not to be reproduced. The contractor will be held responsible for the accuracy of works involving the setting out and checking of all dimensions on the drawing and on site. Dimensions must not be scaled from this drawing.

Plan produced by:
 Solent Surveys
 BUILDING AND LAND SURVEY
 CONSULTANTS
 SOLENT HOUSE
 7 KENILWORTH GARDENS
 WEST END
 SOUTHAMPTON
 SO30 3RE
 e-mail mal@solentsurveys.co.uk
 Tel (02380) 471991

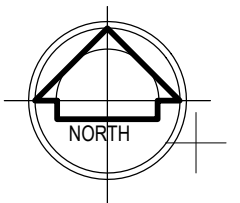

Site Plan 1:250


Planning

REVISIONS:

barclay+phillips
 architects
 The Studio, 5 Oakridge Office Park, Southampton Road, Whaddon,
 Salisbury, Wiltshire, SP5 3HT. Tel: +44 (0) 1722 711177.
 Email: enquiries@barclay-phillips.co.uk www.barclay-phillips.co.uk

PROJECT:
 Proposed Re-development of The Queens at Selborne, High Street,
 Selborne, Hampshire, GU34 3JJ
 CLIENT:
 Derek Warwick Developments Ltd.

DRAWING TITLE:
 Existing Site Plan

 

SCALE:
 1:250 @ A3
 DATE:
 Mar 2016

DRAWING No.
P18-014
 02-91-001

DRAWN BY:
 LA
 CHECKED BY: