


Key  
 [Symbol] Existing structure  
 [Symbol] Proposed walls  
 [Symbol] Existing walls  
 [Symbol] Existing wall removal  
 [Symbol] Beam over  
 [Symbol] Column

PHASE / SECTION DWG.  
 KING EDWARD VII  
 N.T.S. JULY 2011

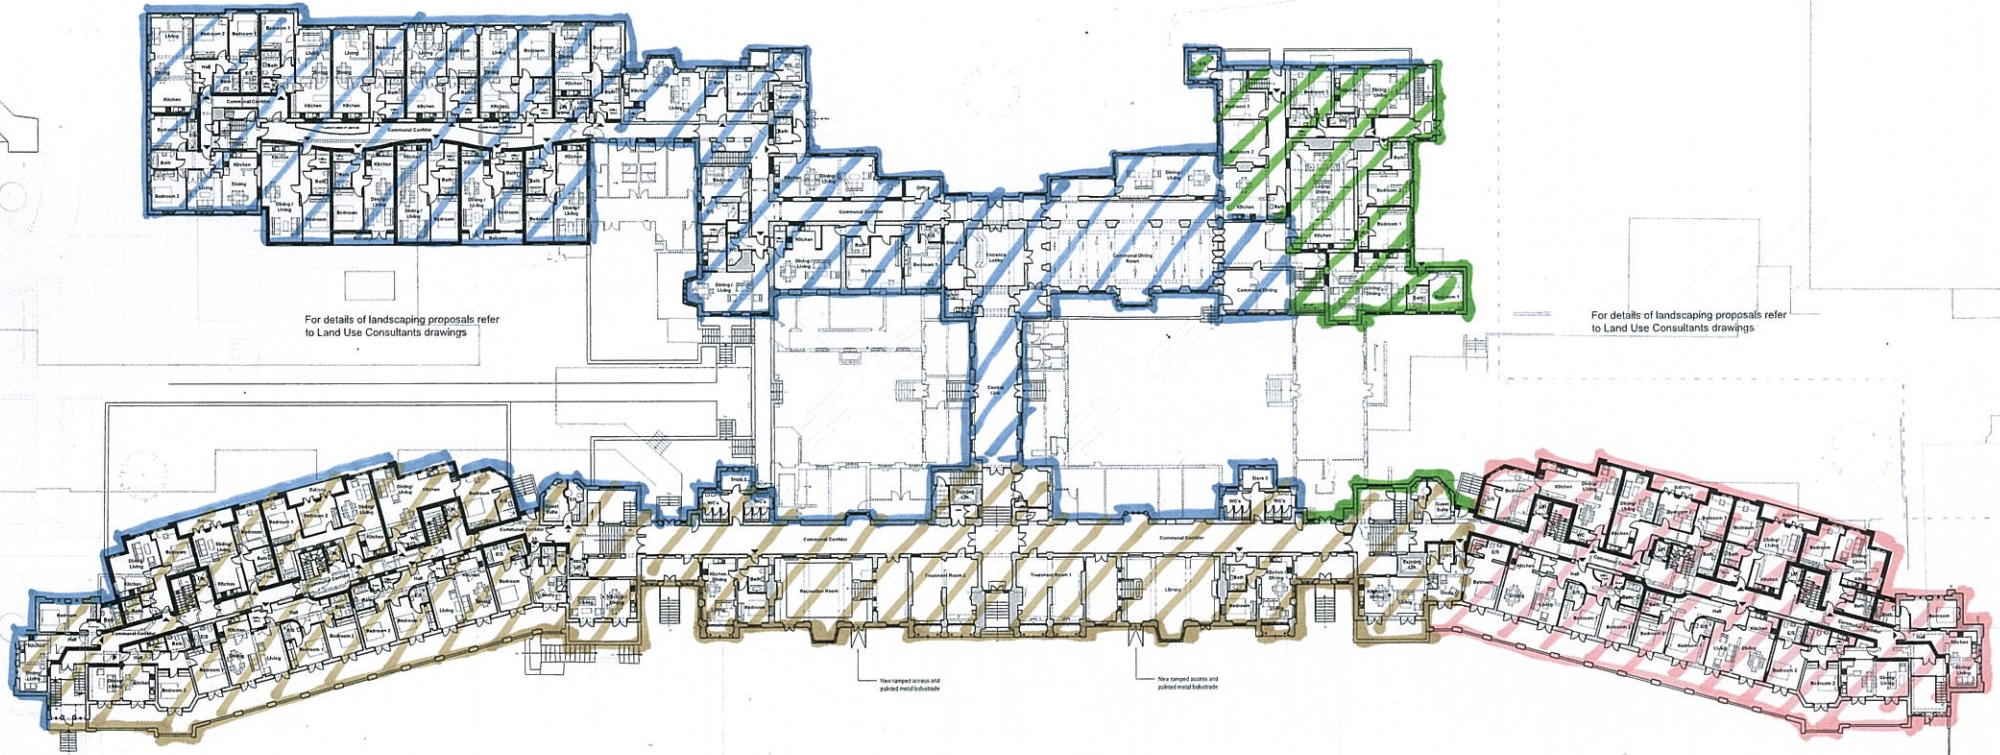


EXTERNAL REPAIRS

- SECTION 1 [Blue line]  
 2 [Green line]  
 3 [Tan line]  
 4 [Red line]

INTERNAL CONVERSION

- 1a PHASE [Blue diagonal hatching]  
 1b [Green diagonal hatching]  
 1c [Tan diagonal hatching]  
 1d [Red diagonal hatching]

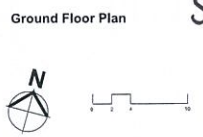

**ISSUED FOR PLANNING**  
 17.02.2011

REVISION	DATE	DRAWN	CHK'D	DESIGNED BY	SCALE	DATE
1					1:500 (G.A.S.)	25 Feb 2010
PROJECT						
Edward VII Estates Ltd						
King Edward VII Sanatorium						
ARCHITECT						
APLUMA						
M.D.						
Sanatorium Ground Floor Plan as Proposed (Showing Demolitions)						
231950						201