



South

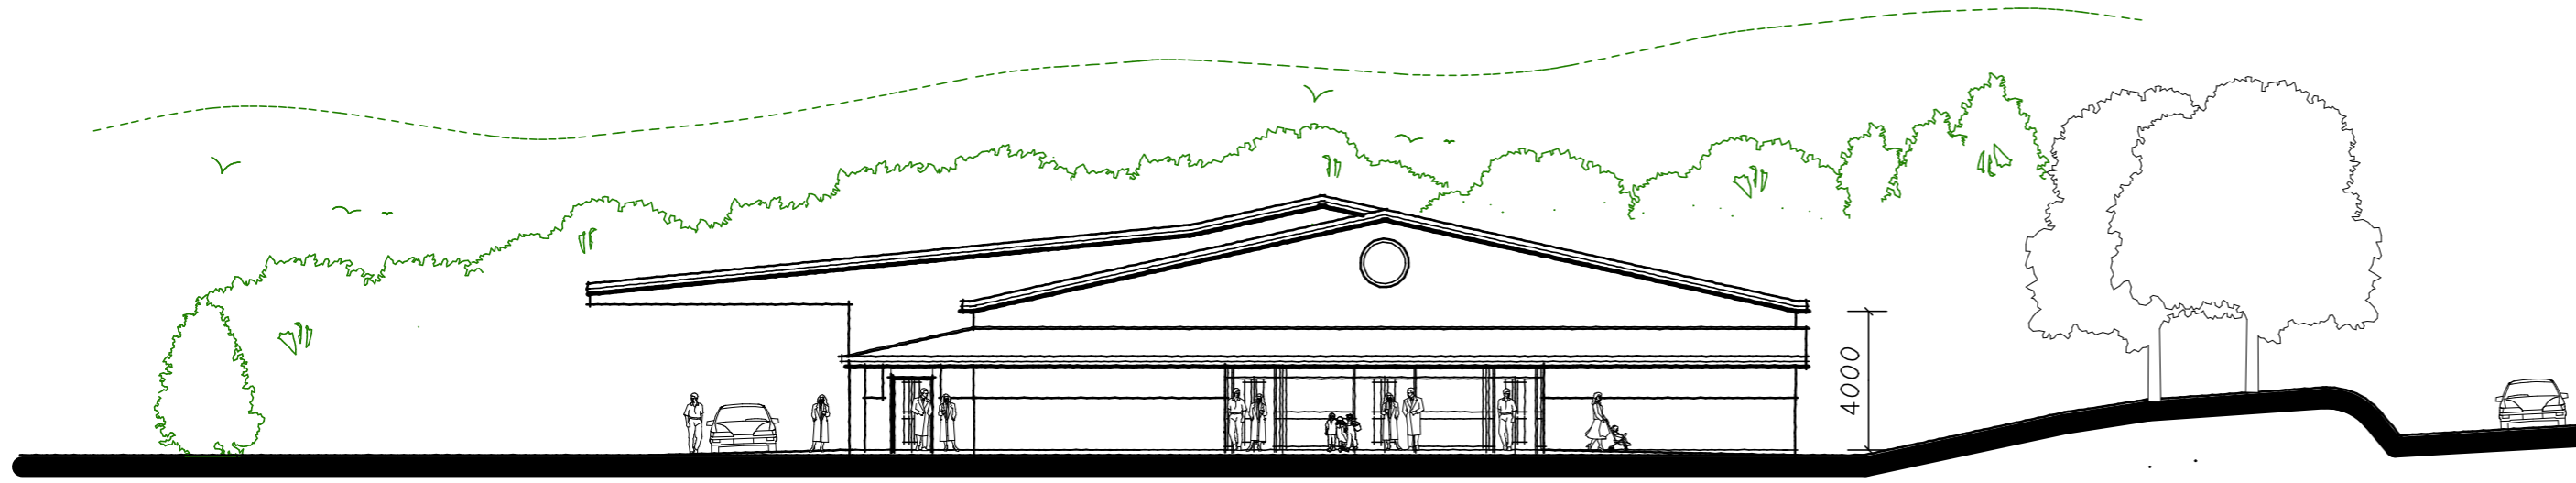


ELEVATIONS.

EXTERNAL FINISHES: - subject to approval.
 Roof: Terracotta Tile Profiled Steel Sheeting.
 Walls: Dark Stained Boarding above a 1.5m high Rustic Red Brick Plinth.
 Doors: Solid Stained Timber Doors with Glazed Vision Panels and Glazed Aluminium Entrance Porch.
 RWPs: Black Plastic or Aluminium Down Pipes.
 AC Compound to be enclosed in natural Timber Fencing.


North

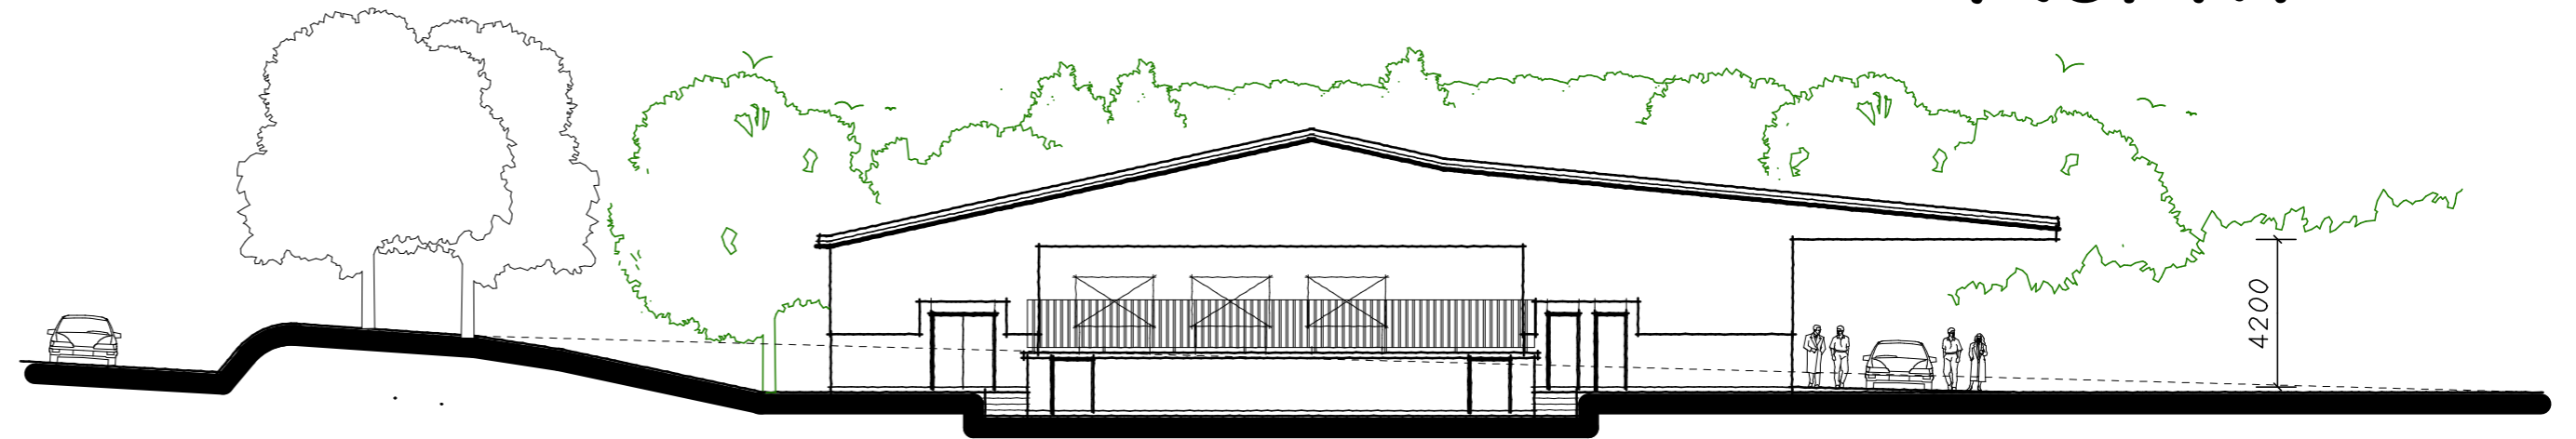

West

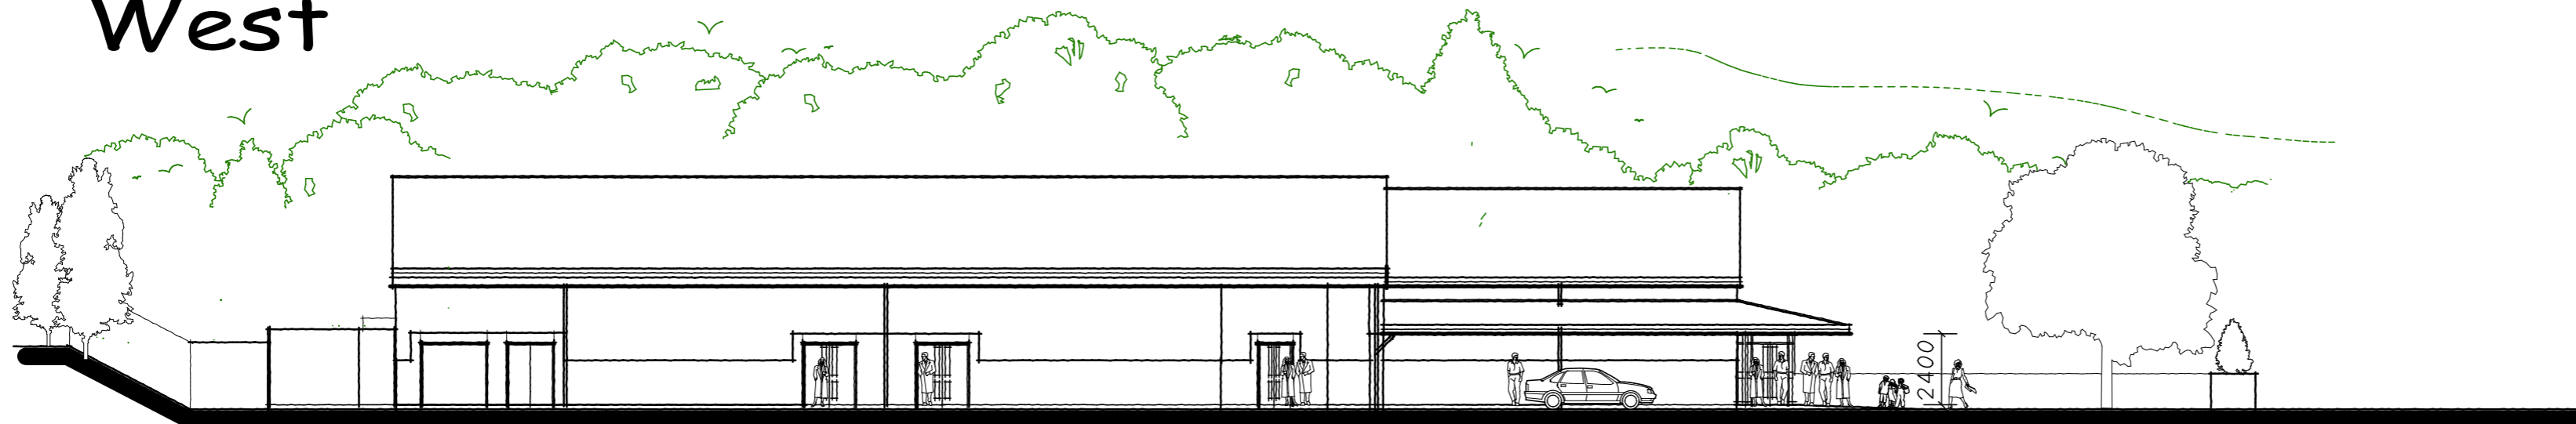

East

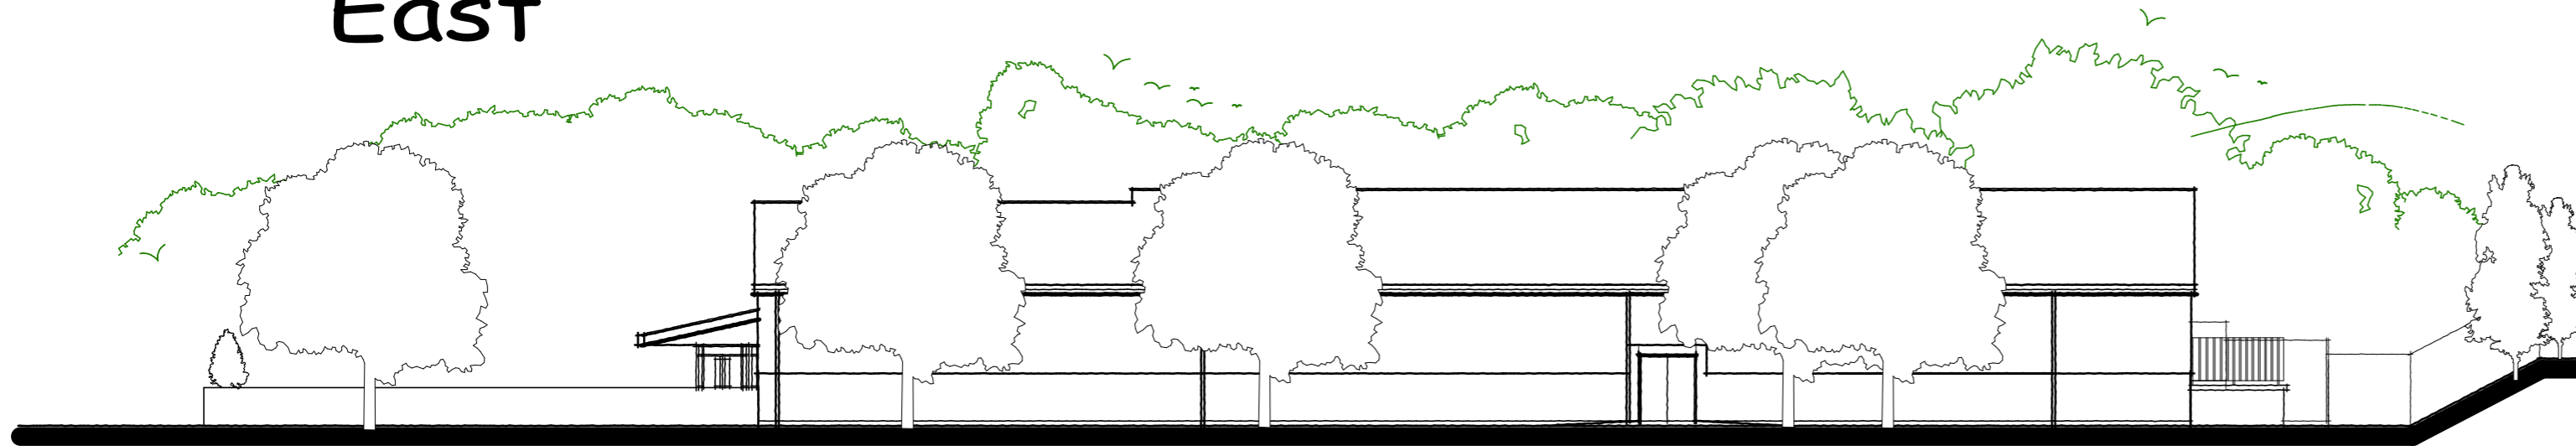

Drawing Copyright of The Church & Gospel Halls Trust.

PROPOSED GOSPEL HALL
 Portsmouth Road,
 Liphook

Proposed Elevations.

Scale: 1:200@A2
 Date: 3rd June 07

For the South Downs
 Gospel Hall Trust.

Revisions:
 A - Issue - 30.9.08
 B - Liphook issue - 27.3.10
 C - NS corrected - 30.6.10
 D - Landform corrected to Site Sections,
 Doors & Finishes amended - 2.9.10

Drawing No:

LIPHOOK
FH.8.04.D