


**Memorandum
From
Legal services**

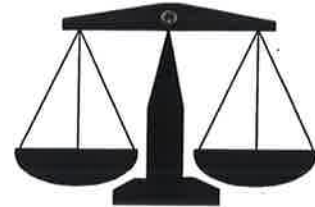

TO: Lesley Wells
FROM: Sophie Thorp
Cc: Land Charges
OUR REF: ST/Plan-gen/2825
DATE: 23 July 2007

PLANNING CONTROL

24 JUL 2007

RECEIVED

MATTER: **Article 4 Direction relating to land south west of Pond Cottages, Barrowhill Farm Lane, Ramsdean, Petersfield**

Lesley

Please find enclosed 2 copies for your file of the Article 4 Direction.

FYI - a copy has been sent to Land Charges.

Regards,

Sophie

Sophie Thorp
Trainee Solicitor
x4087

Enc.

ARTICLE FOUR DIRECTION

EAST HAMPSHIRE DISTRICT COUNCIL

TOWN AND COUNTRY PLANNING ACT 1990

GENERAL PERMITTED DEVELOPMENT ORDER 1995

Direction under Article 4 of the General Permitted Development Order 1995
Restricting Permitted Development


RECITALS

1. East Hampshire District Council ("the Authority") is the local planning authority in respect of the area of land specified in this Direction.
2. The Authority is satisfied that it is expedient that the development described in Schedule 2 to the General Permitted Development Order 1995 ("the Order") and specified in this Direction should not be carried out unless permission is granted for it on an application.

NOW THEREFORE the Authority in pursuance of article 4 of the Order and all other powers thereby enabling

DIRECTS THAT

1. The permission granted by Article 3 of the Order shall not apply to development specified in the First Schedule to this Direction in the area specified in the Second Schedule to this Direction ("the Land").
2. It is expressly provided that this Direction shall apply to "the erection, construction, maintenance, improvement or alteration of a gate, fence, wall or other means of "enclosure."
3. Pursuant to article 5(4) of the Order, this Direction does not require the approval of the Secretary of State because it relates only to development permitted by Parts 1 to 4 of Schedule 2 to the Order and the authority consider that the development would be prejudicial to the proper planning of their area or constitute a threat to the amenities of their area. The Direction shall expire at the end of six months from the date upon which it is made unless disallowed or approved by the Secretary of State. The Direction shall, in accordance with article 5(10) of the Order, come into force in respect of any part of the Land on the date on which notice of the making of the Direction is served on the occupier of that part of the Land or, if there is no occupier, the owner. If the Authority consider that individual service on the owners or occupiers of the Land is impracticable because the number of them makes such service impracticable or

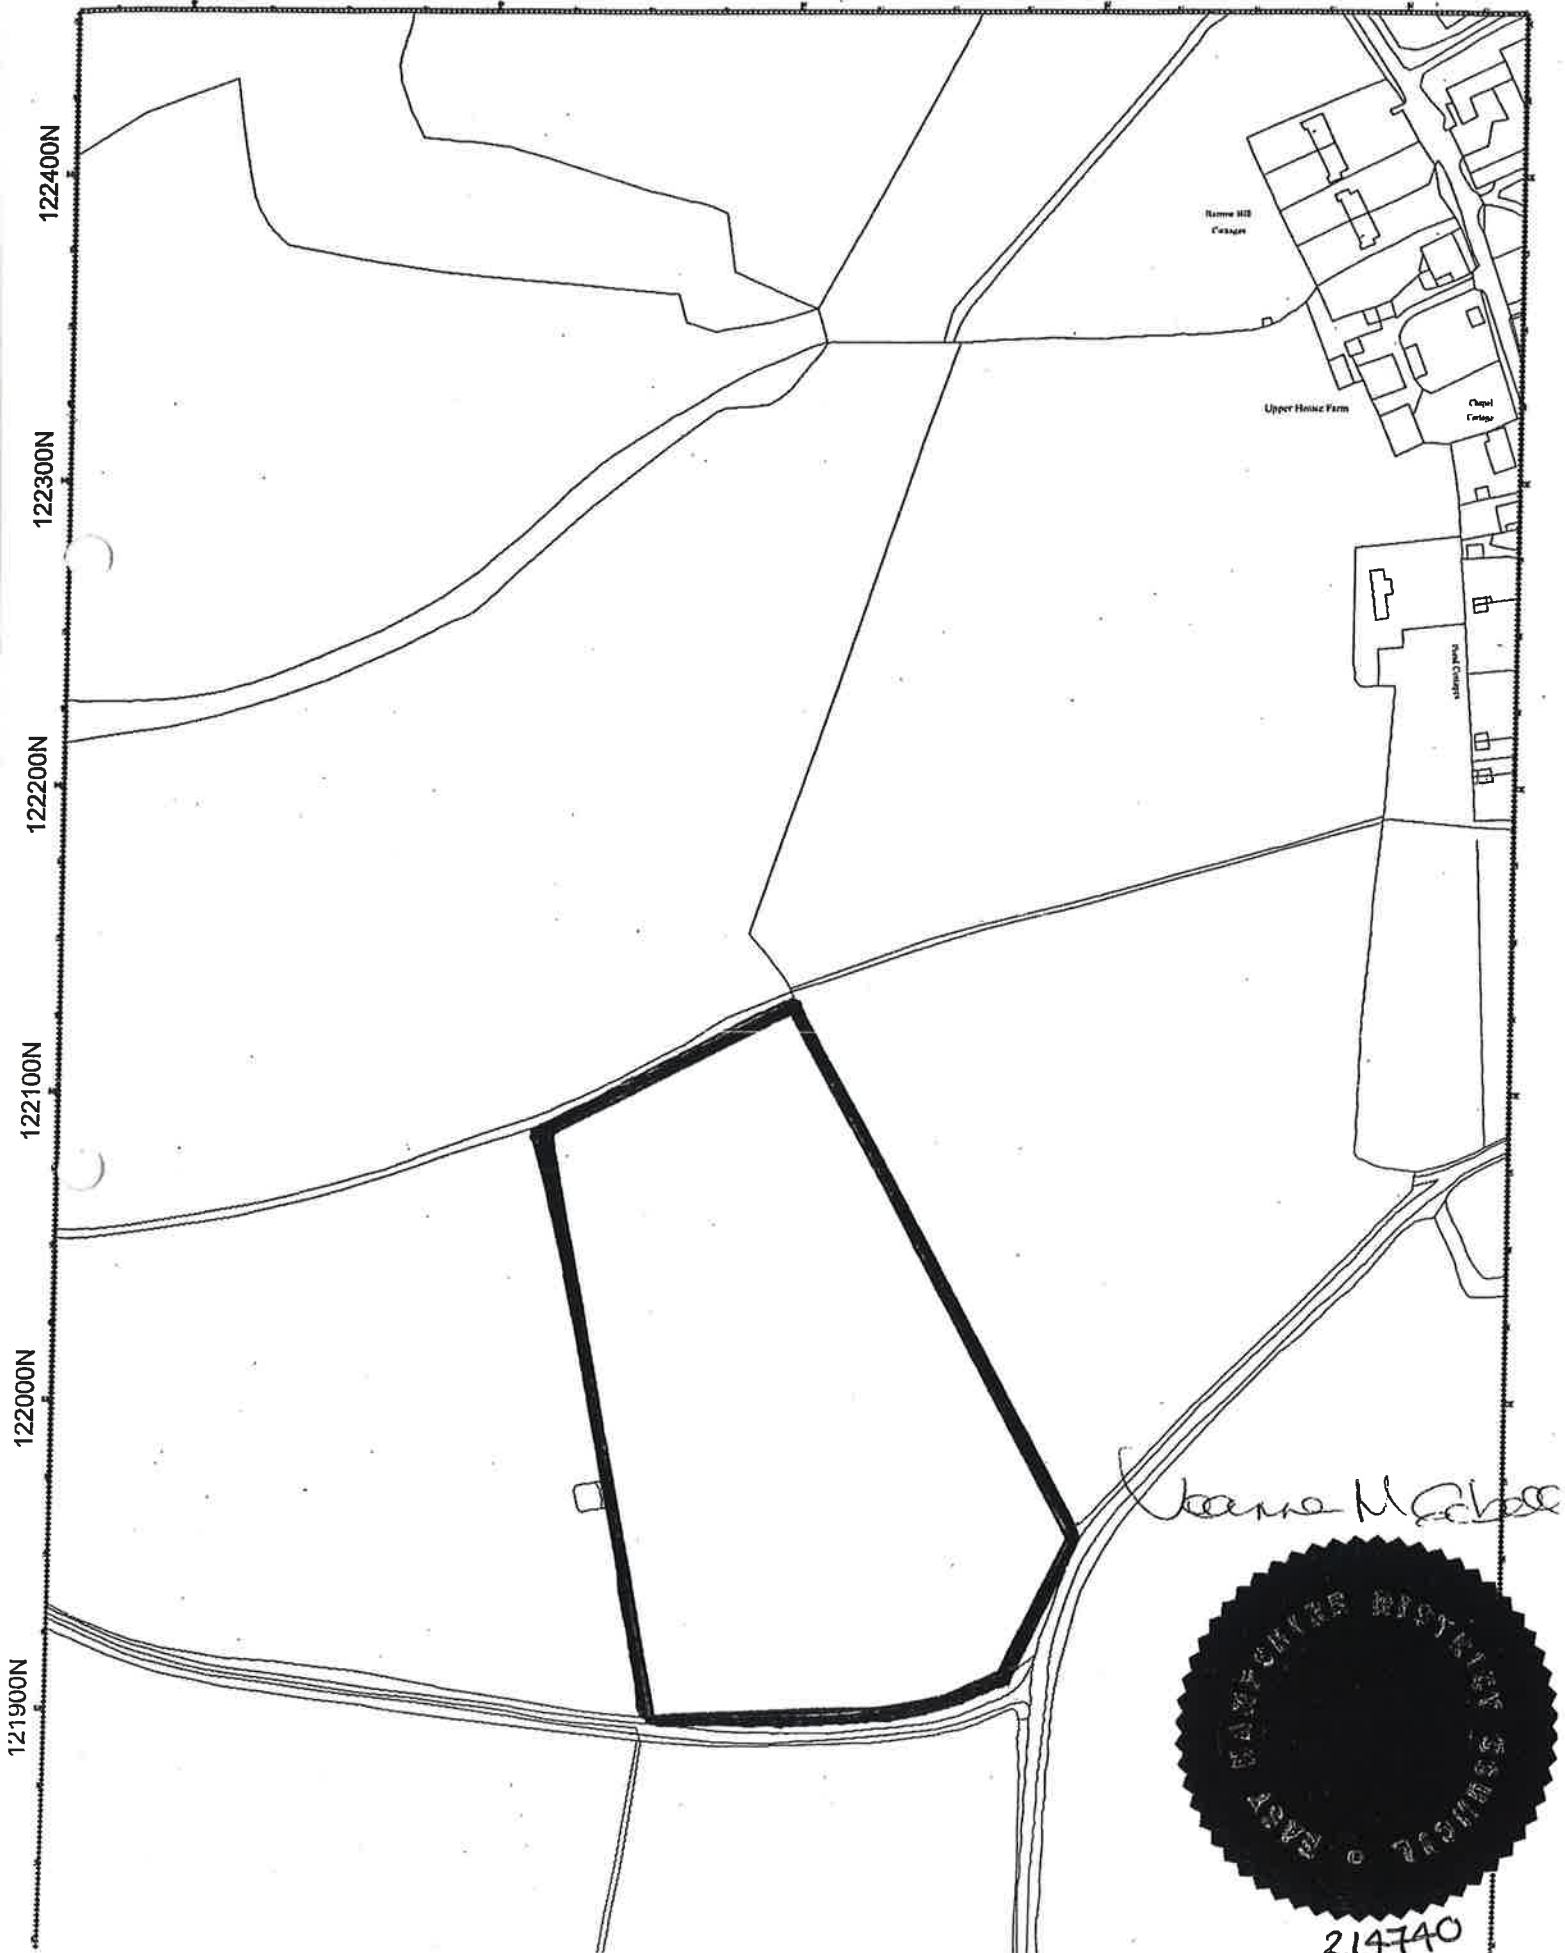

214740

because it is difficult to identify or locate one or more of them, the Authority shall publish a notice of making of the Direction in a newspaper circulating in the locality in which the Land is situated and, in accordance with article 5(15) of the Order, the Direction shall come into effect on the date on which the notice is published.

FIRST SCHEDULE

1. The erection, construction, maintenance, improvement or alteration of a gate, fence, wall or other means of enclosure being development comprised within Class A of Part 2 of Schedule 2 to the said Order and not being development comprised within any other Class.

SECOND SCHEDULE

Land to the south west of Pond Cottages, Barrowhill Farm Lane, Ramsdean, Petersfield, Hampshire GU32 1RR as shown outlined in red on the attached plan.

Dated this 13 day of July 2007

The COMMON SEAL of EAST)

HAMPSHIRE DISTRICT COUNCIL)

was hereunto affixed in the)

presence of:-)



214739

Joanna M. [Signature]

Solicitor to the Council

ARTICLE FOUR DIRECTION

EAST HAMPSHIRE DISTRICT COUNCIL

TOWN AND COUNTRY PLANNING ACT 1990

GENERAL PERMITTED DEVELOPMENT ORDER 1995

Direction under Article 4 of the General Permitted Development Order 1995
Restricting Permitted Development

RECITALS

1. East Hampshire District Council ("the Authority") is the local planning authority in respect of the area of land specified in this Direction.
2. The Authority is satisfied that it is expedient that the development described in Schedule 2 to the General Permitted Development Order 1995 ("the Order") and specified in this Direction should not be carried out unless permission is granted for it on an application.

NOW THEREFORE the Authority in pursuance of article 4 of the Order and all other powers thereby enabling


DIRECTS THAT

1. The permission granted by Article 3 of the Order shall not apply to development specified in the First Schedule to this Direction in the area specified in the Second Schedule to this Direction ("the Land").
2. It is expressly provided that this Direction shall apply to "the erection, construction, maintenance, improvement or alteration of a gate, fence, wall or other means of "enclosure."
3. Pursuant to article 5(4) of the Order, this Direction does not require the approval of the Secretary of State because it relates only to development permitted by Parts 1 to 4 of Schedule 2 to the Order and the authority consider that the development would be prejudicial to the proper planning of their area or constitute a threat to the amenities of their area. The Direction shall expire at the end of six months from the date upon which it is made unless disallowed or approved by the Secretary of State. The Direction shall, in accordance with article 5(10) of the Order, come into force in respect of any part of the Land on the date on which notice of the making of the Direction is served on the occupier of that part of the Land or, if there is no occupier, the owner. If the Authority consider that individual service on the owners or occupiers of the Land is impracticable because the number of them makes such service impracticable or



Scale: 1: 2500
Date: 10/07/2007

LAND TO SOUTH WEST OF
POND COTTAGES, BARROWHILL
FARM LANE, RAMSDEAN,
PETERSFIELD, HAMPSHIRE GU32 1RR.

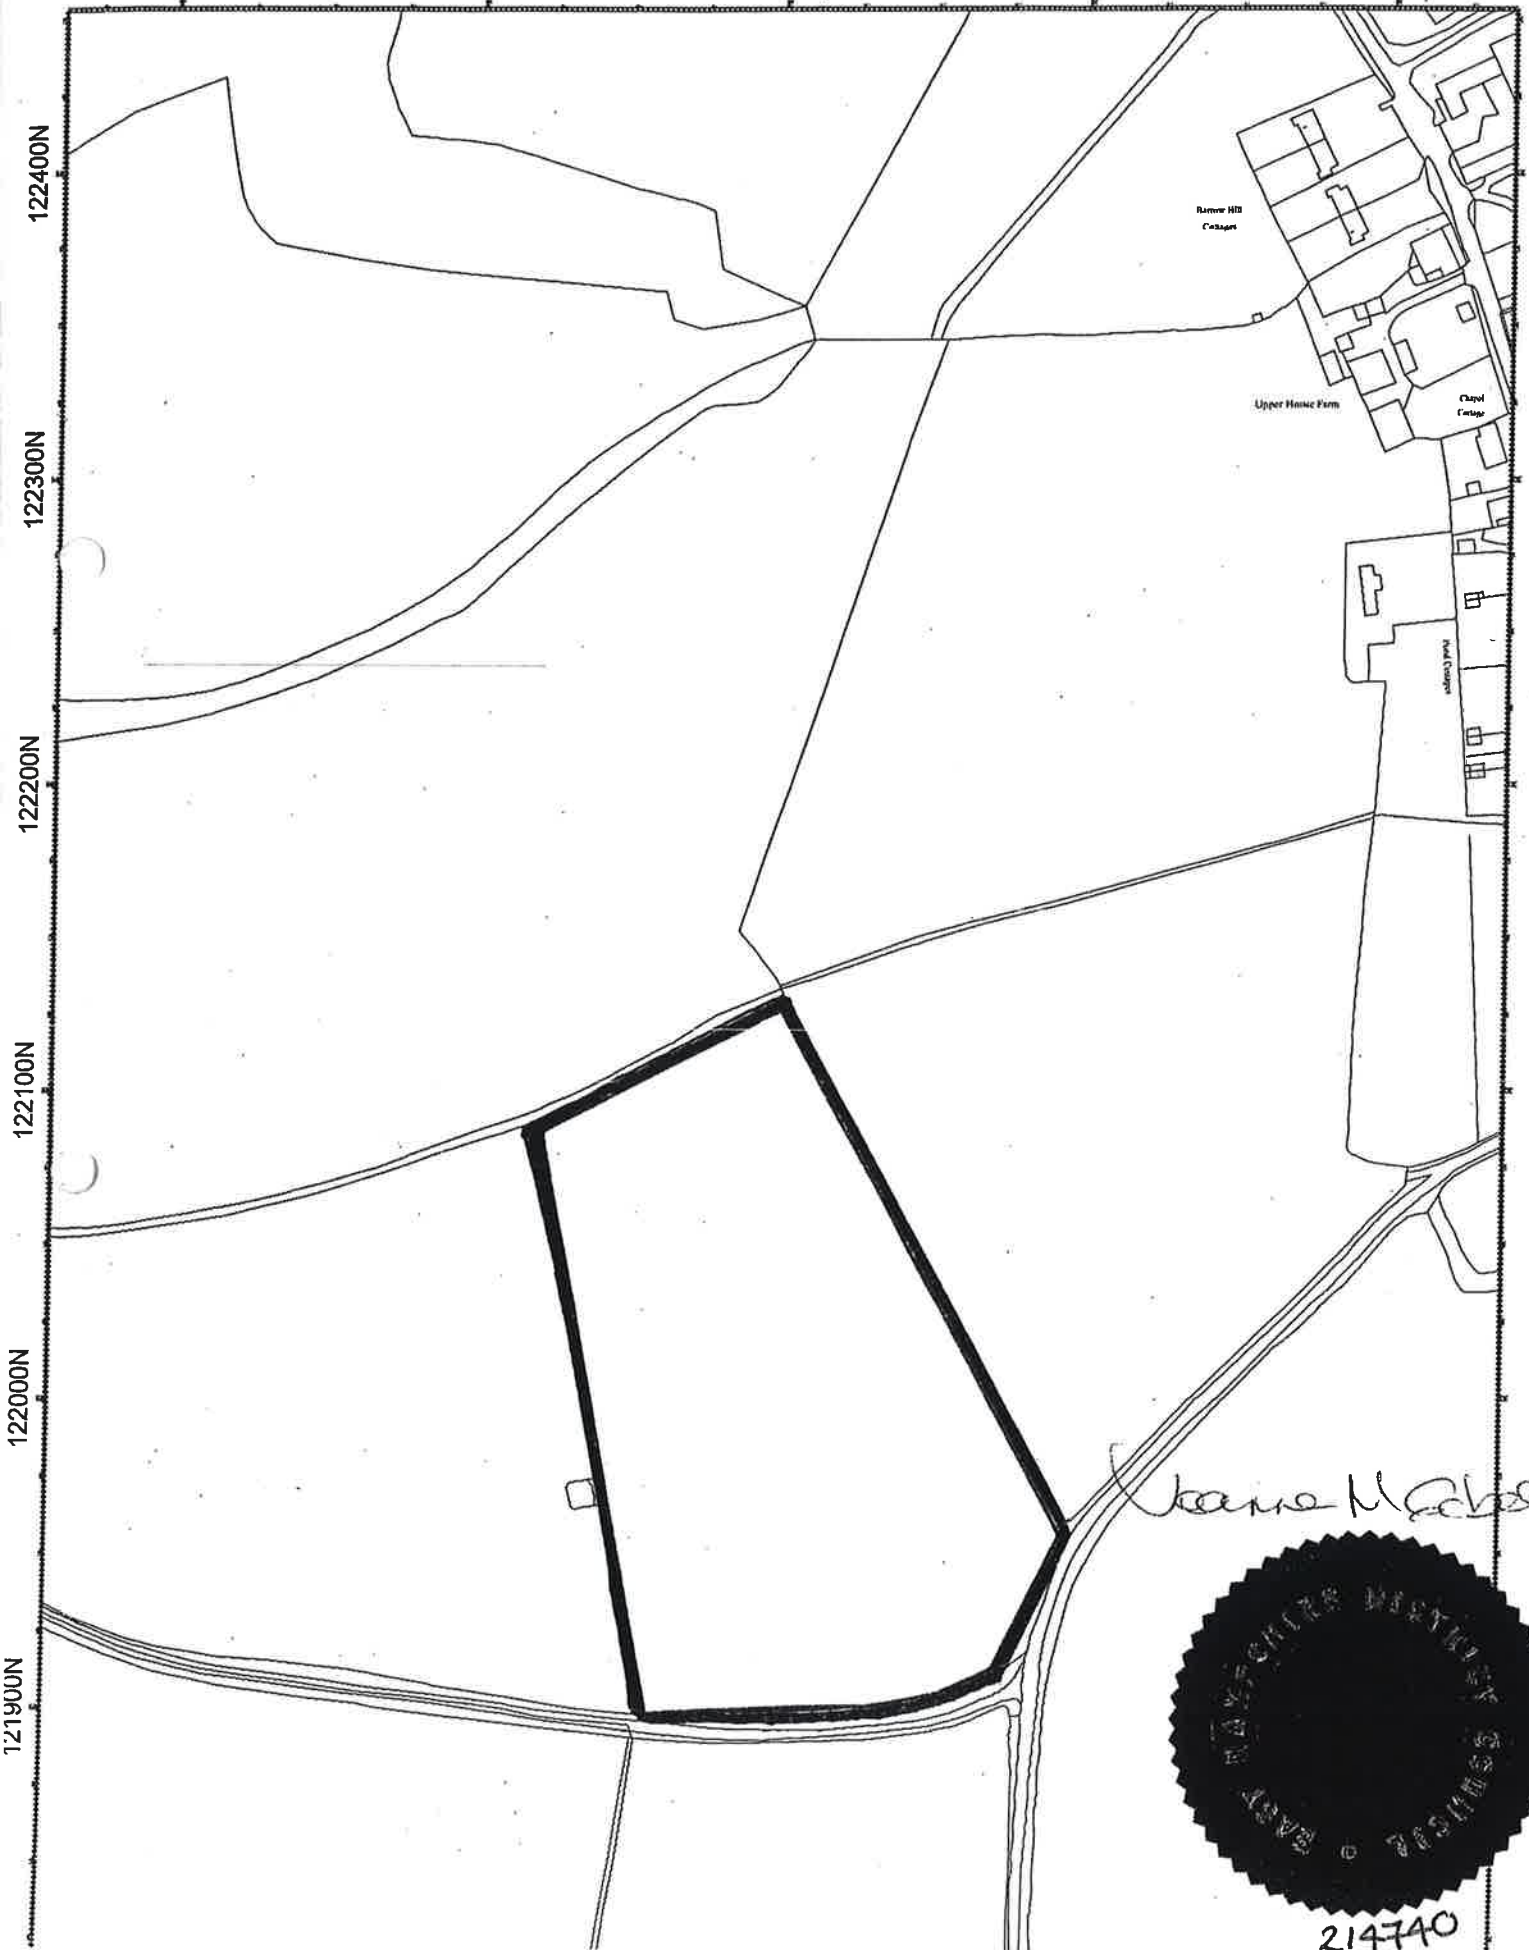

214740

because it is difficult to identify or locate one or more of them, the Authority shall publish a notice of making of the Direction in a newspaper circulating in the locality in which the Land is situated and, in accordance with article 5(15) of the Order, the Direction shall come into effect on the date on which the notice is published.

FIRST SCHEDULE

1. The erection, construction, maintenance, improvement or alteration of a gate, fence, wall or other means of enclosure being development comprised within Class A of Part 2 of Schedule 2 to the said Order and not being development comprised within any other Class.

SECOND SCHEDULE

Land to the south west of Pond Cottages, Barrowhill Farm Lane, Ramsdean, Petersfield, Hampshire GU32 1RR as shown outlined in red on the attached plan.

Dated this 13 day of July 2007

The COMMON SEAL of EAST
HAMPSHIRE DISTRICT COUNCIL

was hereunto affixed in the
presence of:-



214739

Joanna M. [Signature]

Solicitor to the Council