
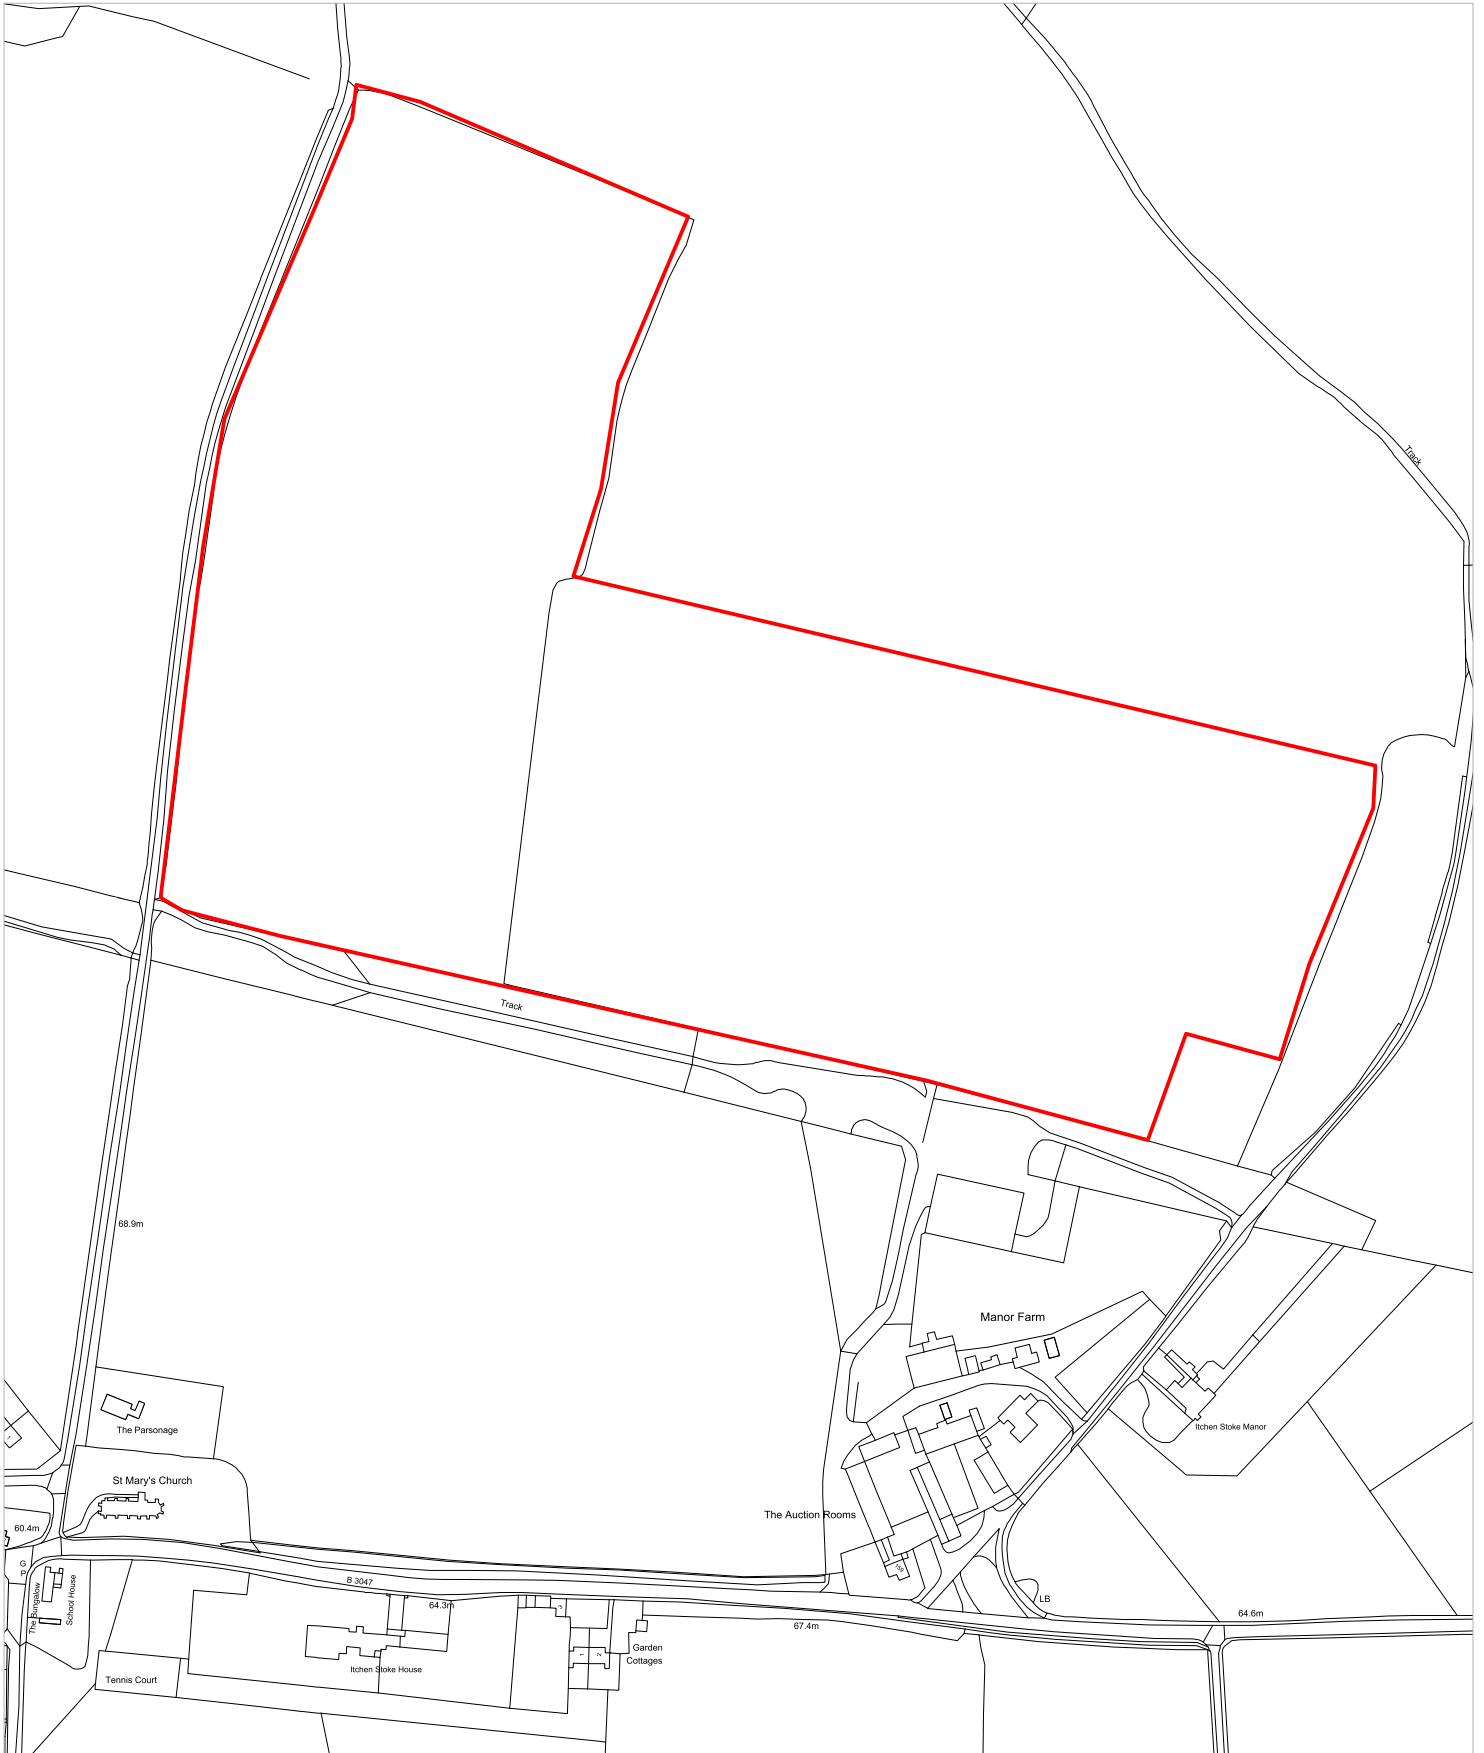


Agenda Item 13 Report PC38/I7 Appendix 2

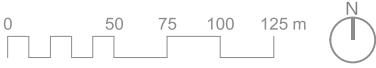

Key:
 Application site

CLIENT:
The Grange Estate

PROJECT:
Manor Farm CoU

DRAWING:
Site Location Plan

DATE:
February 2017

SCALE: **1:2500 @ A3**

DWG NO: **2261/P01**

REV: **#**



