



File Name: I:\5004 - Information Systems\60470147_SDNP_South_Downs_Authority_Plan02_Maps\Figure 2 - Site Allocations.mxd

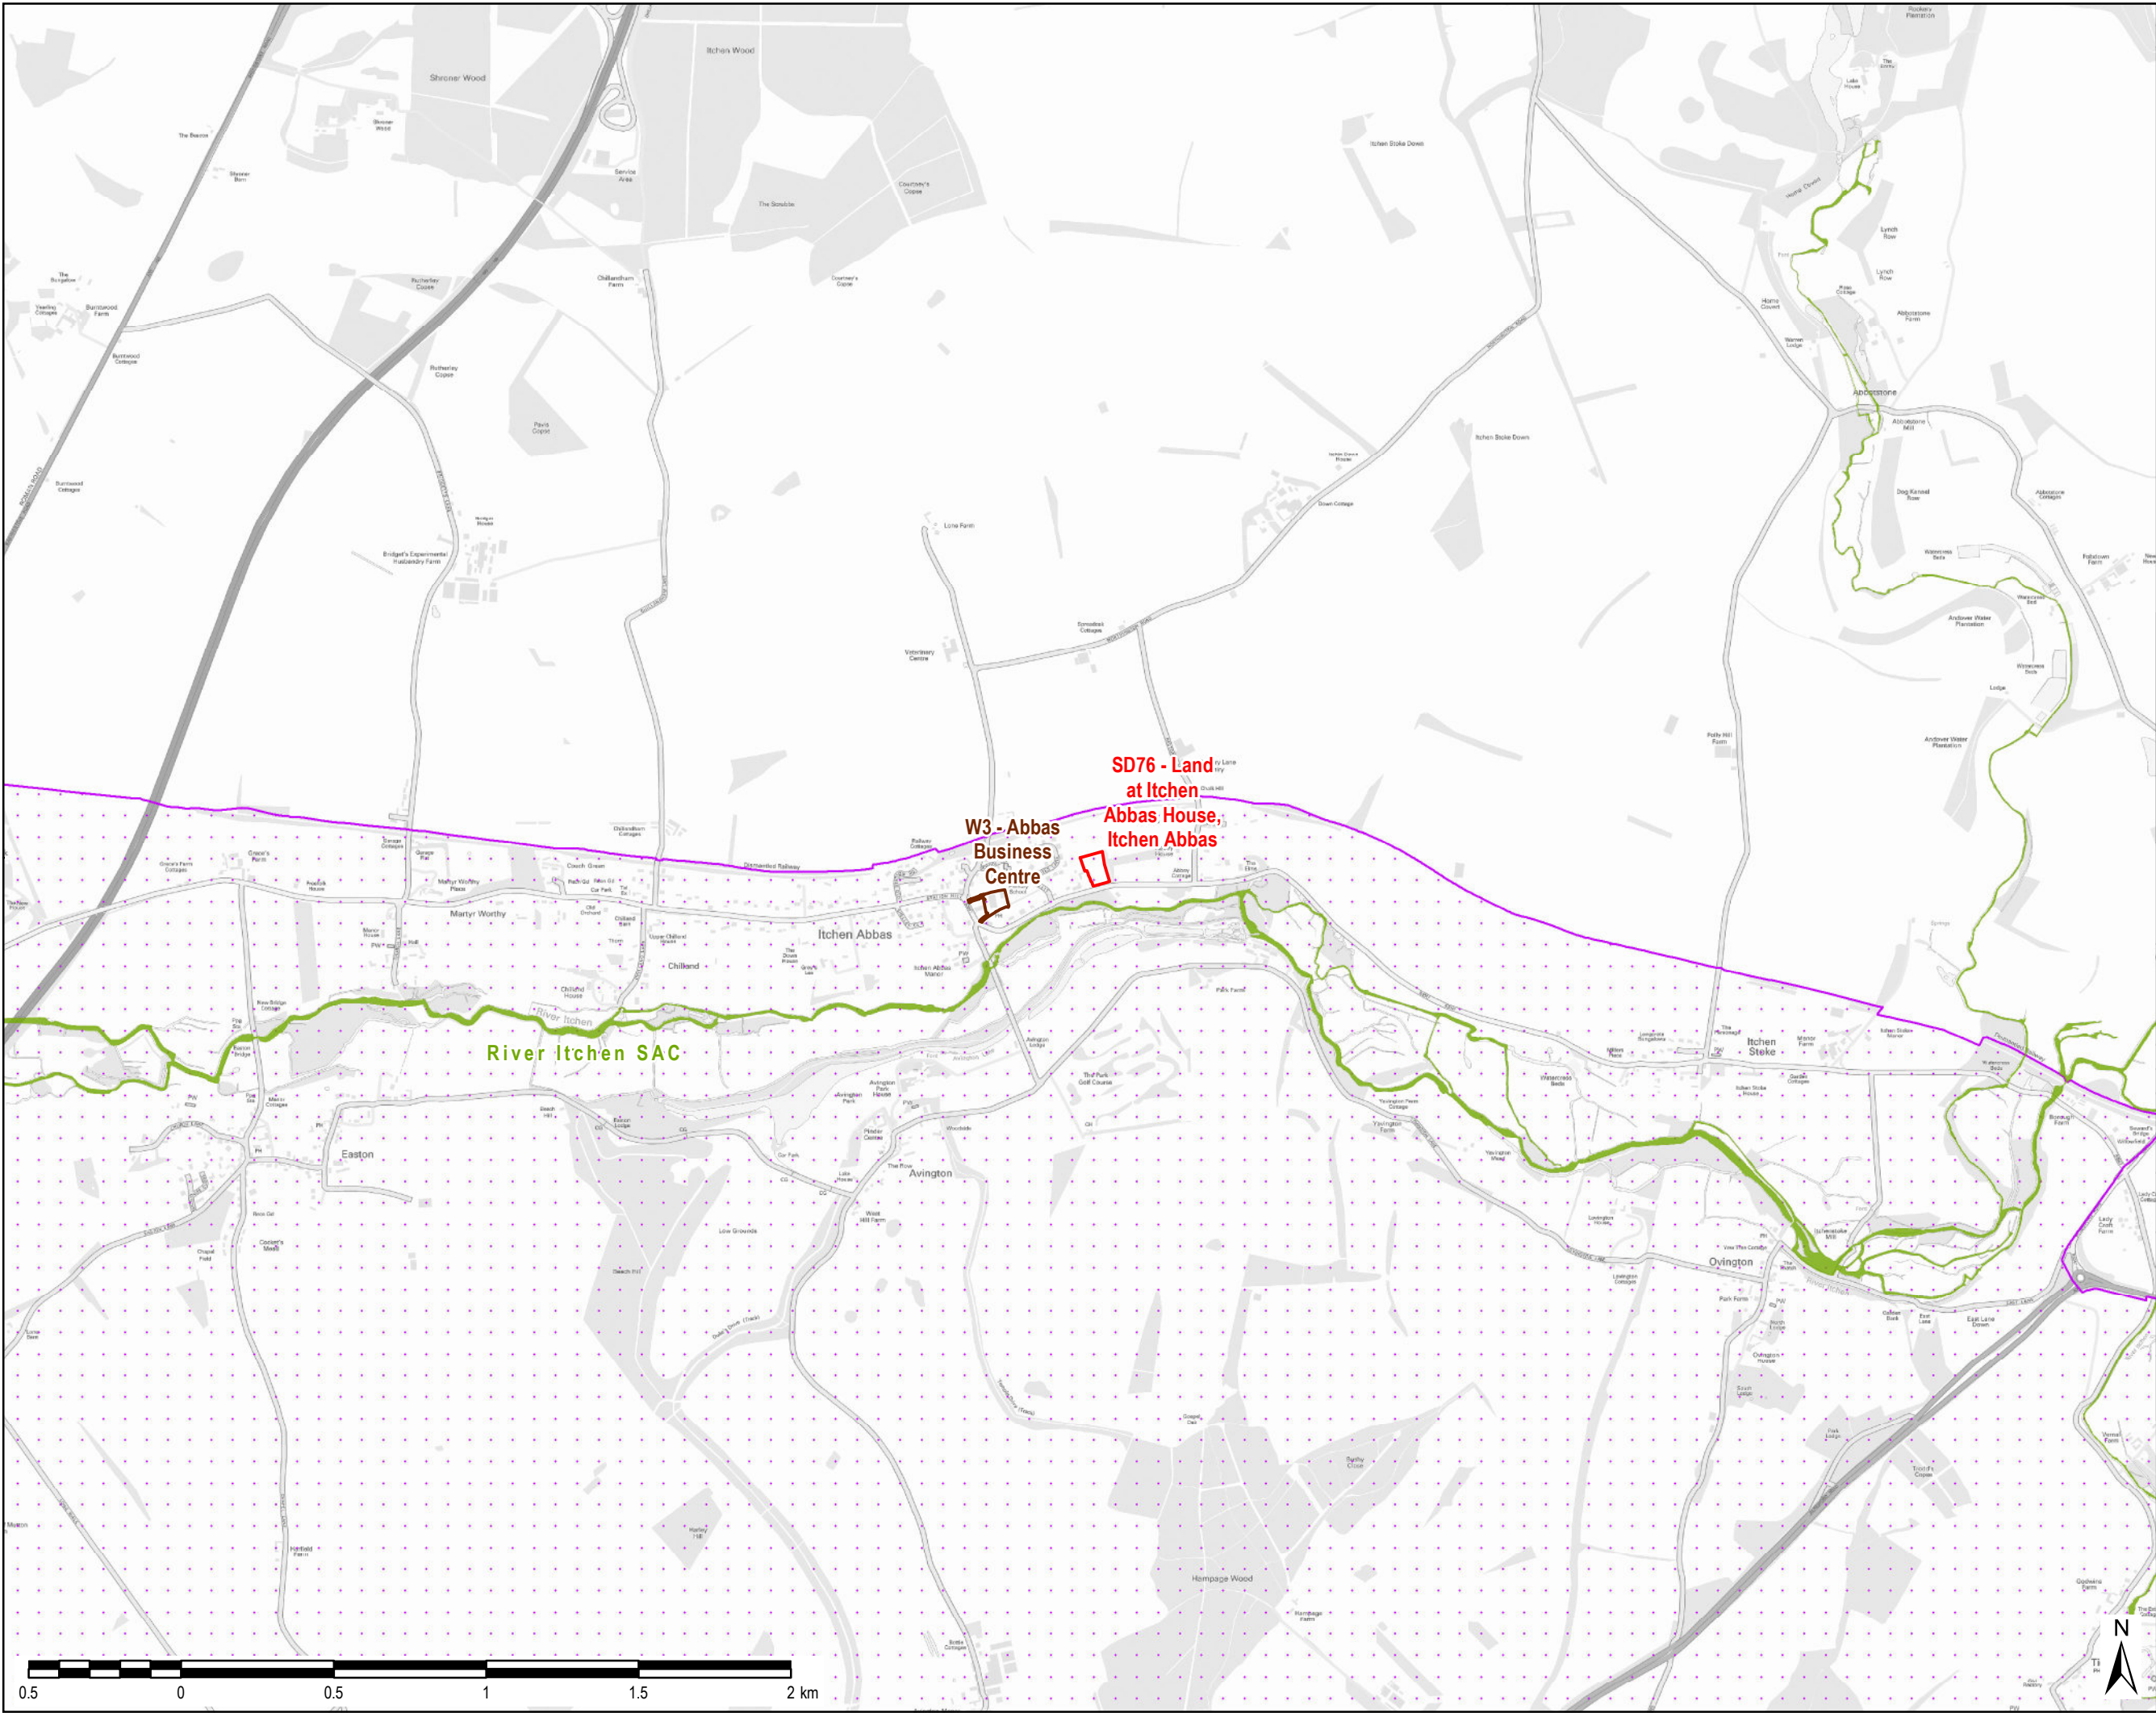

THIS DRAWING IS TO BE USED ONLY FOR THE PURPOSE OF ISSUE THAT IT WAS ISSUED FOR AND IS SUBJECT TO AMENDMENT

- LEGEND**
- Employment Site Allocation
 - Residential Housing Site Allocation
 - Gypsy and Traveler Site Allocation
 - Strategic Site
 - Ramsar
 - Special Protection Area (SPA)
 - Special Area of Conservation (SAC)
 - South Downs National Park

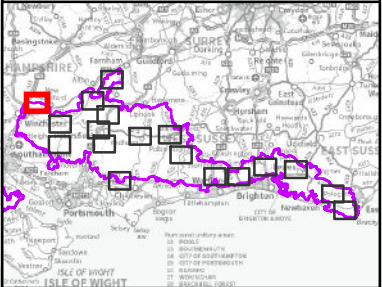

Copyright
Contains Ordnance Survey Data © Crown Copyright and database right 2017
© Natural England material is reproduced with the permission of Natural England 2017
© Crown copyright and database rights 2017
Ordnance Survey 100050083

Purpose of Issue
DRAFT

Client
SOUTH DOWNS NATIONAL PARK AUTHORITY

Project Title
**SOUTH DOWNS LOCAL PLAN
PRE-SUBMISSION
SEPTEMBER 2017**

Drawing Title
SITE ALLOCATIONS

Drawn	Checked	Approved	Date
CN	JW	IHH	01/06/2017

AECOM Internal Project No.
60470147

Scale @ A3
1:20,000

THIS DOCUMENT HAS BEEN PREPARED PURSUANT TO AND IS SUBJECT TO THE TERMS OF AECOM'S APPOINTMENT BY ITS CLIENT. AECOM ACCEPTS NO LIABILITY FOR ANY USE OF THIS DOCUMENT OTHER THAN BY ITS ORIGINAL CLIENT OR FOLLOWING AECOM'S EXPRESS AGREEMENT TO SUCH USE, AND ONLY FOR THE PURPOSES FOR WHICH IT WAS PREPARED AND PROVIDED.


AECOM
South House
Alencon Link, Basingstoke
Hampshire, RG21 7PP
Telephone (01256) 310200
Fax (01256) 310201
www.aecom.com

Drawing Number
FIGURE 2A

Rev
01


AECOM

File Name: I:\5004 - Information Systems\60470147_SDNP_South_Downs_Authority_Plan\02_Maps\Figure 2 - Site Allocations.mxd

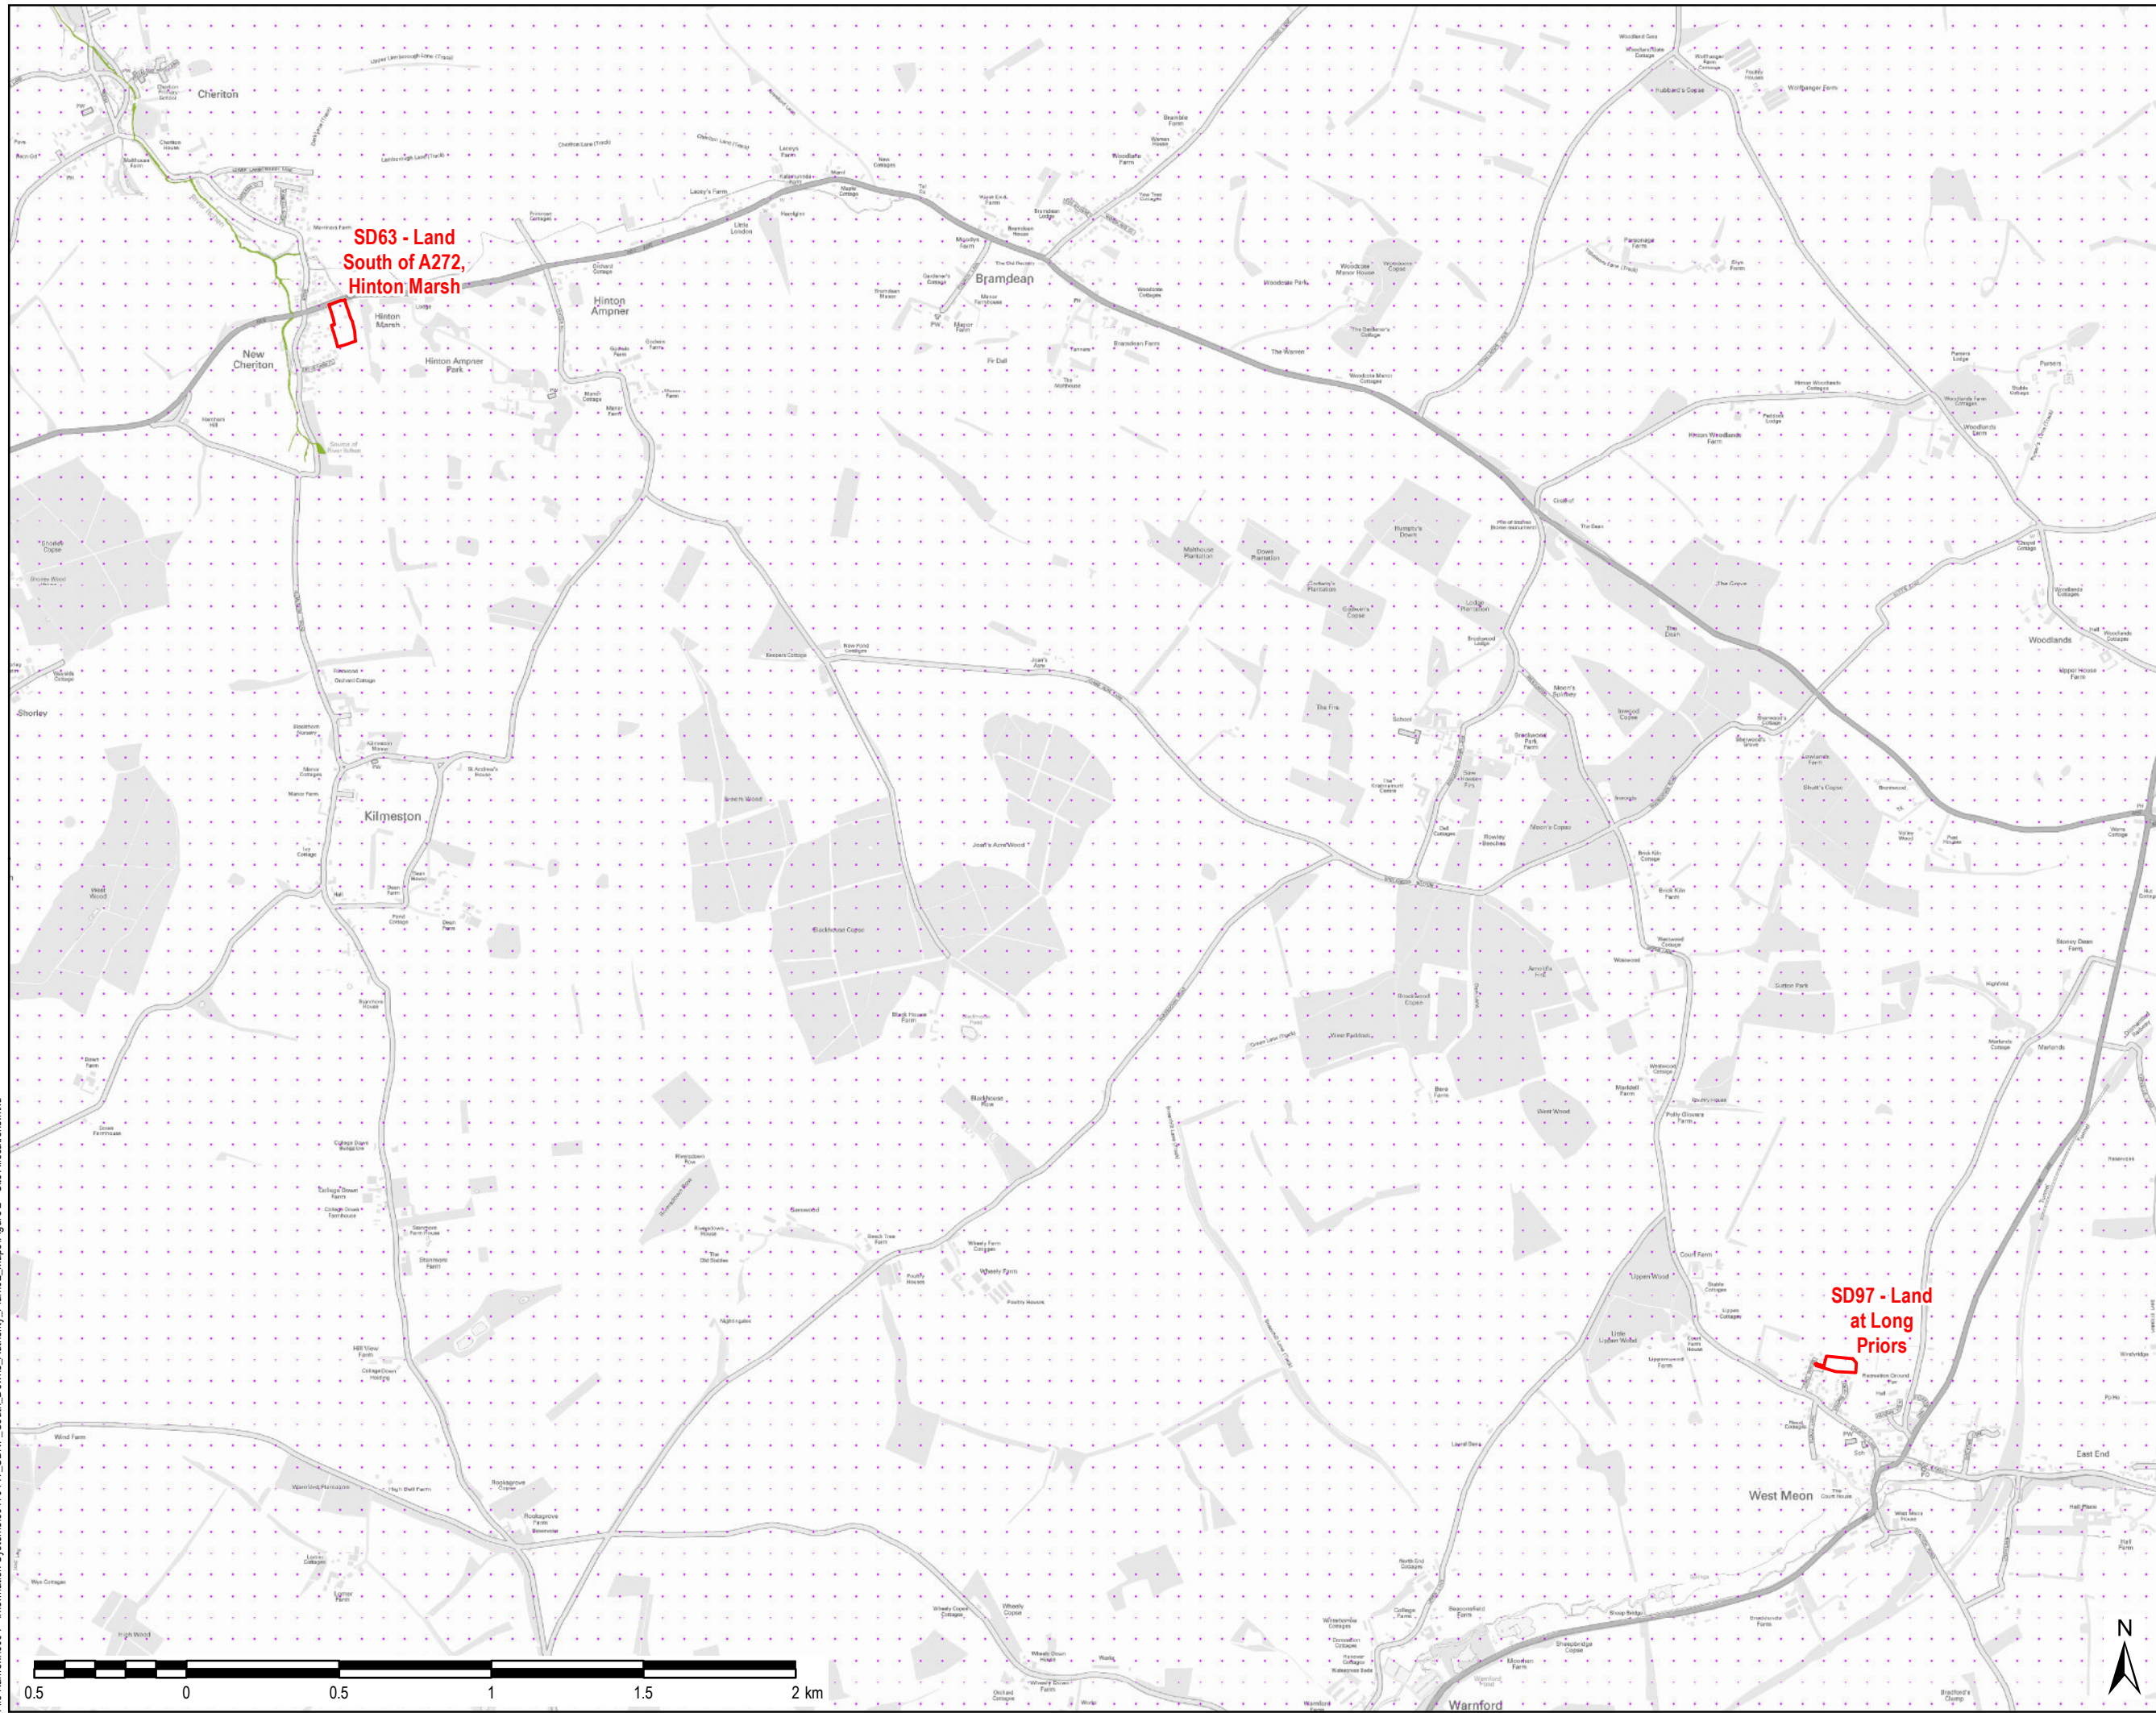

THIS DRAWING IS TO BE USED ONLY FOR THE PURPOSE OF ISSUE THAT IT WAS ISSUED FOR AND IS SUBJECT TO AMENDMENT

- LEGEND**
- Employment Site Allocation
 - Residential Housing Site Allocation
 - Gypsy and Traveler Site Allocation
 - Strategic Site
 - Ramsar
 - Special Protection Area (SPA)
 - Special Area of Conservation (SAC)
 - South Downs National Park

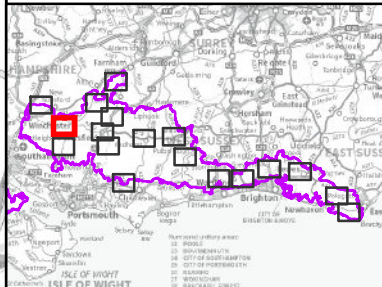

Copyright
Contains Ordnance Survey Data © Crown Copyright and database right 2017
© Natural England material is reproduced with the permission of Natural England 2017
© Crown copyright and database rights 2017
Ordnance Survey 100050083

Purpose of Issue
DRAFT

Client
SOUTH DOWNS NATIONAL PARK AUTHORITY

Project Title
**SOUTH DOWNS LOCAL PLAN
PRE-SUBMISSION
SEPTEMBER 2017**

Drawing Title
SITE ALLOCATIONS

Drawn CN	Checked JW	Approved IHH	Date 01/06/2017
AECOM Internal Project No. 60470147		Scale @ A3 1:20,000	

THIS DOCUMENT HAS BEEN PREPARED PURSUANT TO AND SUBJECT TO THE TERMS OF AECOM'S APPOINTMENT BY ITS CLIENT. AECOM ACCEPTS NO LIABILITY FOR ANY USE OF THIS DOCUMENT OTHER THAN BY ITS ORIGINAL CLIENT OR FOLLOWING AECOM'S EXPRESS AGREEMENT TO SUCH USE, AND ONLY FOR THE PURPOSES FOR WHICH IT WAS PREPARED AND PROVIDED.

AECOM
South House
Alencon Link, Basingstoke
Hampshire, RG21 7PP
Telephone (01256) 310200
Fax (01256) 310201
www.aecom.com

Drawing Number FIGURE 2B	Rev 01
------------------------------------	------------------




File Name: L:\5004 - Information Systems\60470147_SDNP_South_Downs_Authority_Plan\02_Maps\Figure 2 - Site Allocations.mxd



THIS DRAWING IS TO BE USED ONLY FOR THE PURPOSE OF ISSUE THAT IT WAS ISSUED FOR AND IS SUBJECT TO AMENDMENT

LEGEND

- Employment Site Allocation
- Residential Housing Site Allocation
- Gypsy and Traveler Site Allocation
- Strategic Site
- Ramsar
- Special Protection Area (SPA)
- Special Area of Conservation (SAC)
- South Downs National Park

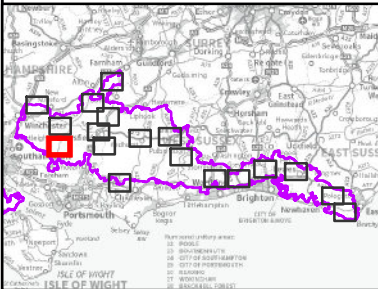

Copyright
Contains Ordnance Survey Data © Crown Copyright and database right 2017
© Natural England material is reproduced with the permission of Natural England 2017
© Crown copyright and database rights 2017
Ordnance Survey 100050083

Purpose of Issue
DRAFT

Client
SOUTH DOWNS NATIONAL PARK AUTHORITY

Project Title
**SOUTH DOWNS LOCAL PLAN
PRE-SUBMISSION
SEPTEMBER 2017**

Drawing Title
SITE ALLOCATIONS

Drawn CN	Checked JW	Approved IHH	Date 01/06/2017
AECOM Internal Project No. 60470147		Scale @ A3 1:20,000	


THIS DOCUMENT HAS BEEN PREPARED PURSUANT TO AND SUBJECT TO THE TERMS OF AECOM'S APPOINTMENT BY ITS CLIENT. AECOM ACCEPTS NO LIABILITY FOR ANY USE OF THIS DOCUMENT OTHER THAN BY ITS ORIGINAL CLIENT OR FOLLOWING AECOM'S EXPRESS AGREEMENT TO SUCH USE, AND ONLY FOR THE PURPOSES FOR WHICH IT WAS PREPARED AND PROVIDED.

AECOM
South House
Alençon Link, Basingstoke
Hampshire, RG21 7PP
Telephone (01256) 310200
Fax (01256) 310201
www.aecom.com

Drawing Number FIGURE 2C	Rev 01
------------------------------------	------------------


AECOM

File Name: I:\5004 - Information Systems\60470147_SDNP_South_Downs_Authority_Plan02_Maps\Figure 2 - Site Allocations.mxd

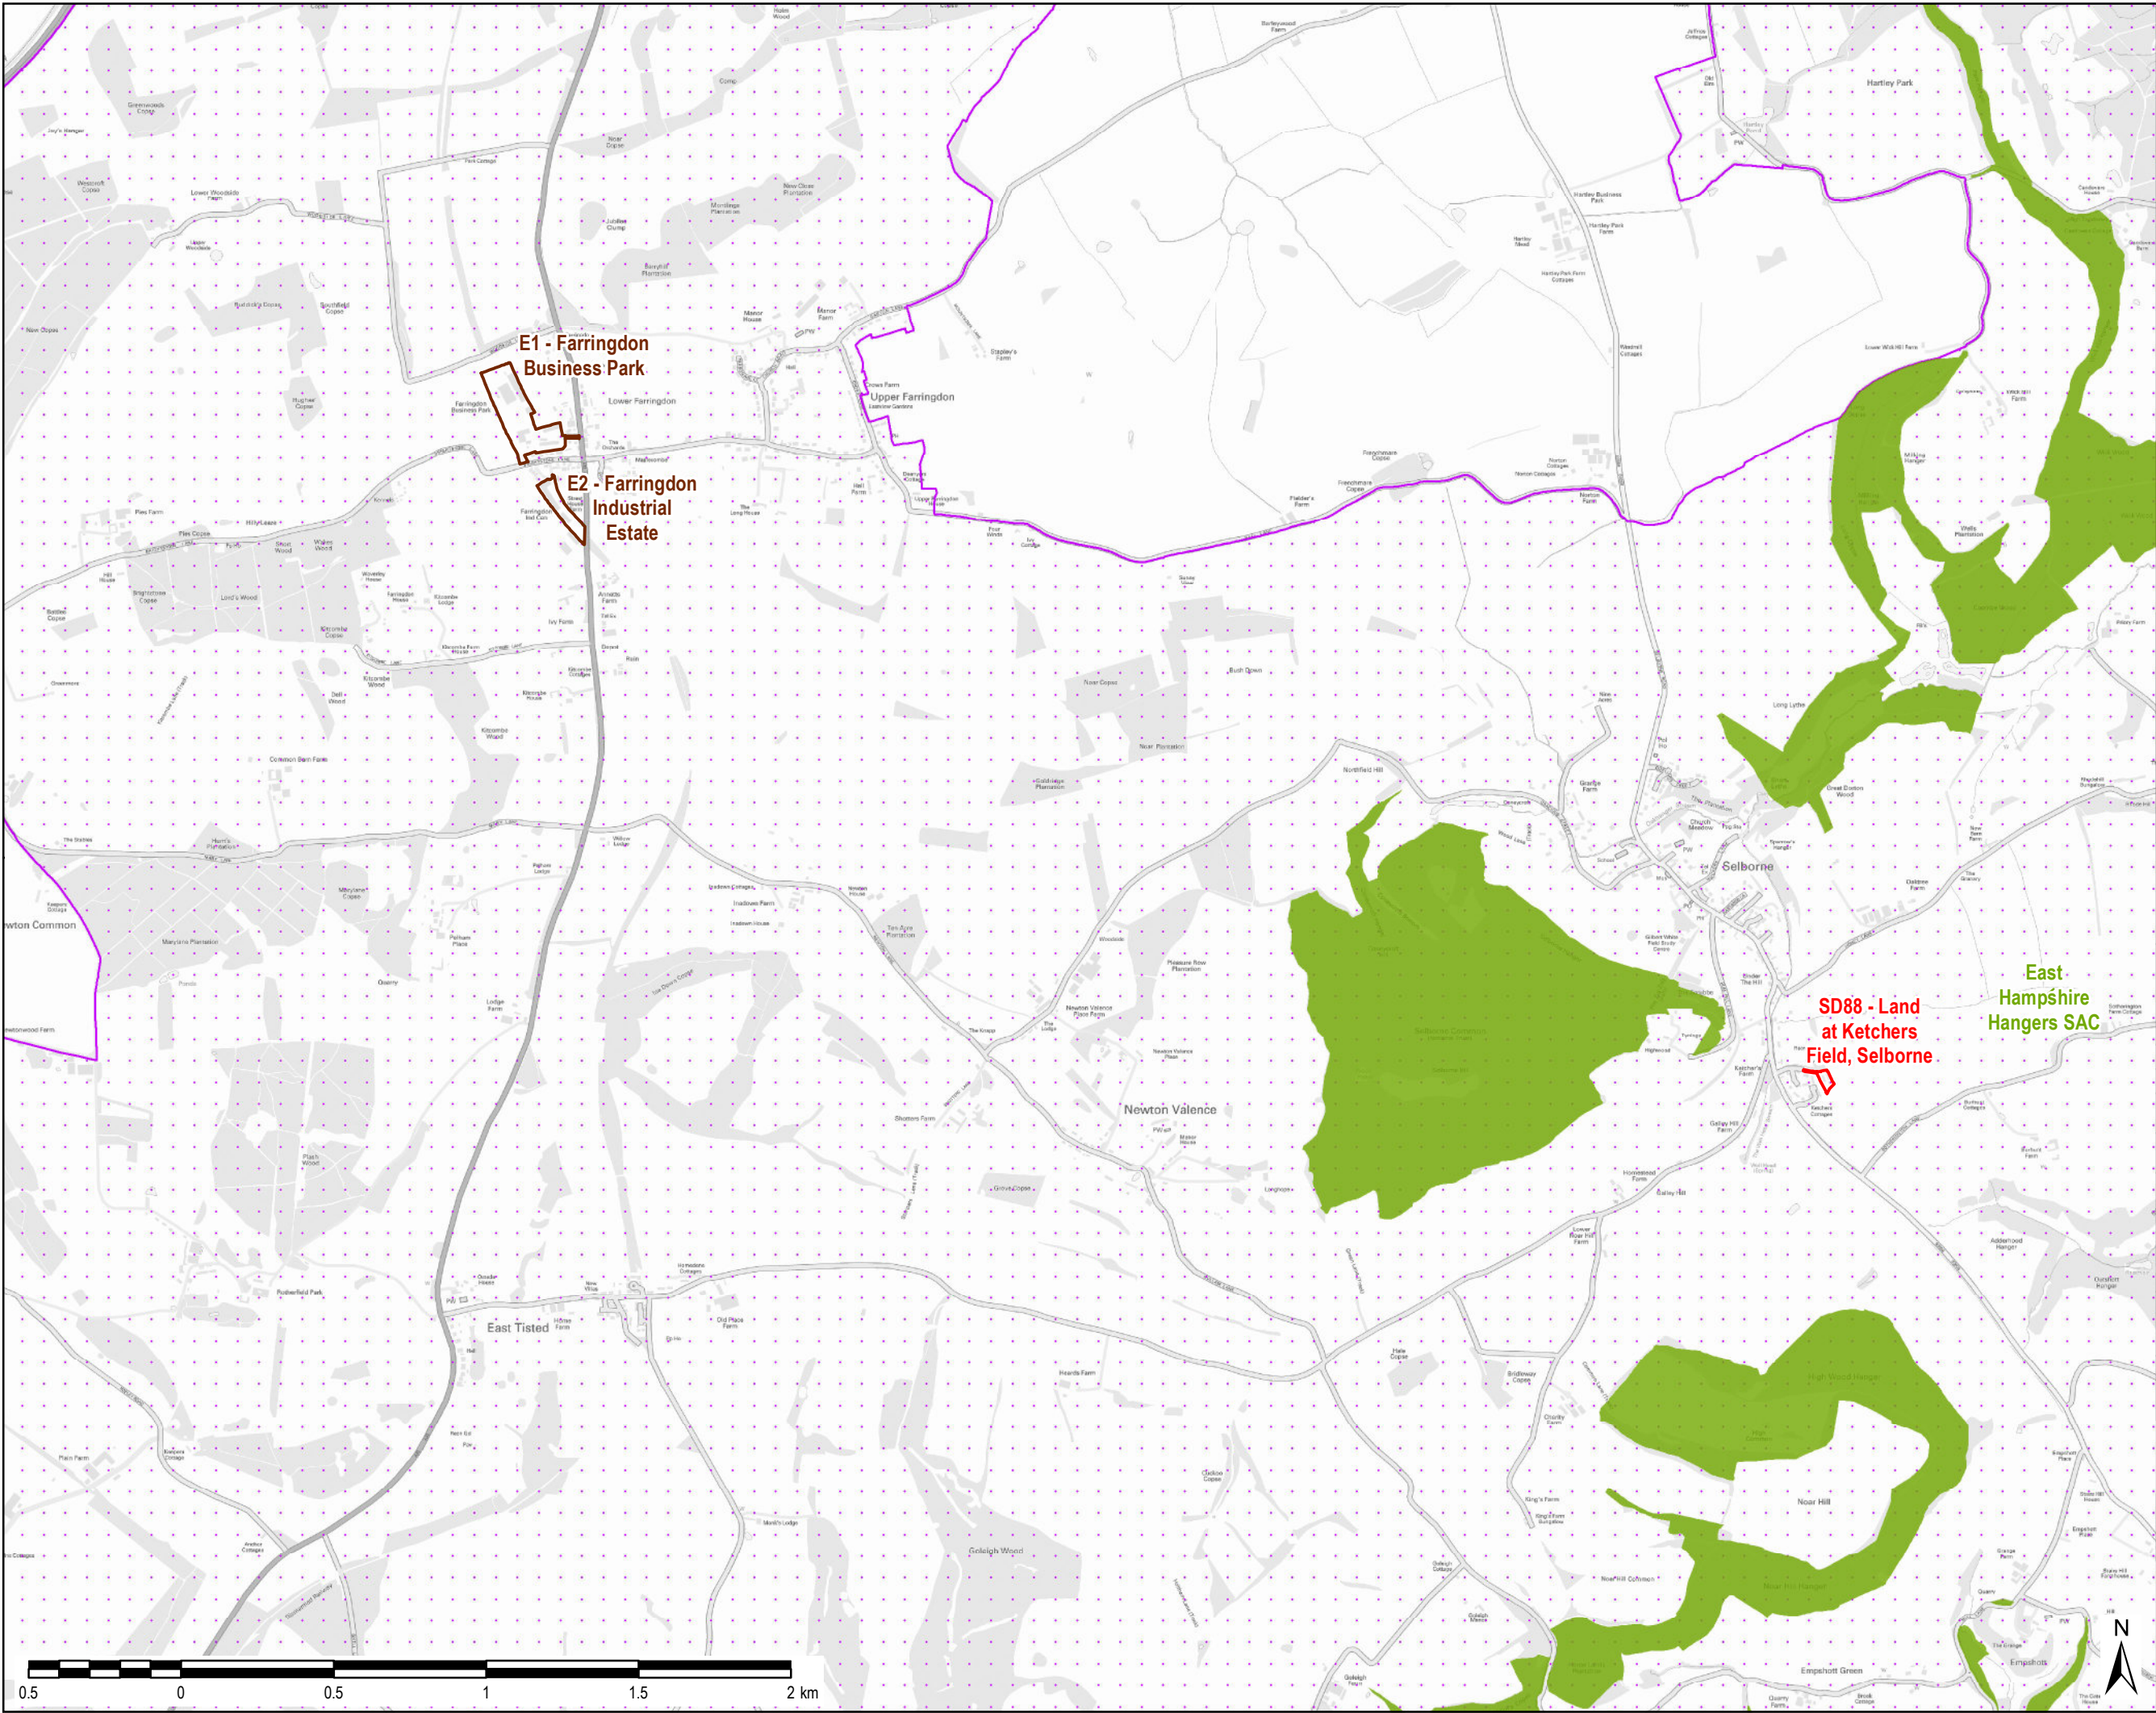

THIS DRAWING IS TO BE USED ONLY FOR THE PURPOSE OF ISSUE THAT IT WAS ISSUED FOR AND IS SUBJECT TO AMENDMENT

- LEGEND**
- Employment Site Allocation
 - Residential Housing Site Allocation
 - Gypsy and Traveler Site Allocation
 - Strategic Site
 - Ramsar
 - Special Protection Area (SPA)
 - Special Area of Conservation (SAC)
 - South Downs National Park

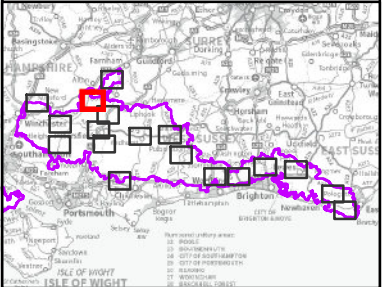

Copyright
Contains Ordnance Survey Data © Crown Copyright and database right 2017
© Natural England material is reproduced with the permission of Natural England 2017
© Crown copyright and database rights 2017
Ordnance Survey 100050083

Purpose of Issue
DRAFT

Client
SOUTH DOWNS NATIONAL PARK AUTHORITY

Project Title
**SOUTH DOWNS LOCAL PLAN
PRE-SUBMISSION
SEPTEMBER 2017**

Drawing Title
SITE ALLOCATIONS

Drawn CN	Checked JW	Approved IHH	Date 01/06/2017
AECOM Internal Project No. 60470147		Scale @ A3 1:20,000	


THIS DOCUMENT HAS BEEN PREPARED PURSUANT TO AND SUBJECT TO THE TERMS OF AECOM'S APPOINTMENT BY ITS CLIENT. AECOM ACCEPTS NO LIABILITY FOR ANY USE OF THIS DOCUMENT OTHER THAN BY ITS ORIGINAL CLIENT OR FOLLOWING AECOM'S EXPRESS AGREEMENT TO SUCH USE, AND ONLY FOR THE PURPOSES FOR WHICH IT WAS PREPARED AND PROVIDED.

AECOM
South House
Alencon Link, Basingstoke
Hampshire, RG21 7PP
Telephone (01256) 310200
Fax (01256) 310201
www.aecom.com

Drawing Number FIGURE 2D	Rev 01
------------------------------------	------------------

AECOM

File Name: I:\5004 - Information Systems\60470147_SDNP_South_Downs_Authority_Plan\02_Maps\Figure 2 - Site Allocations.mxd

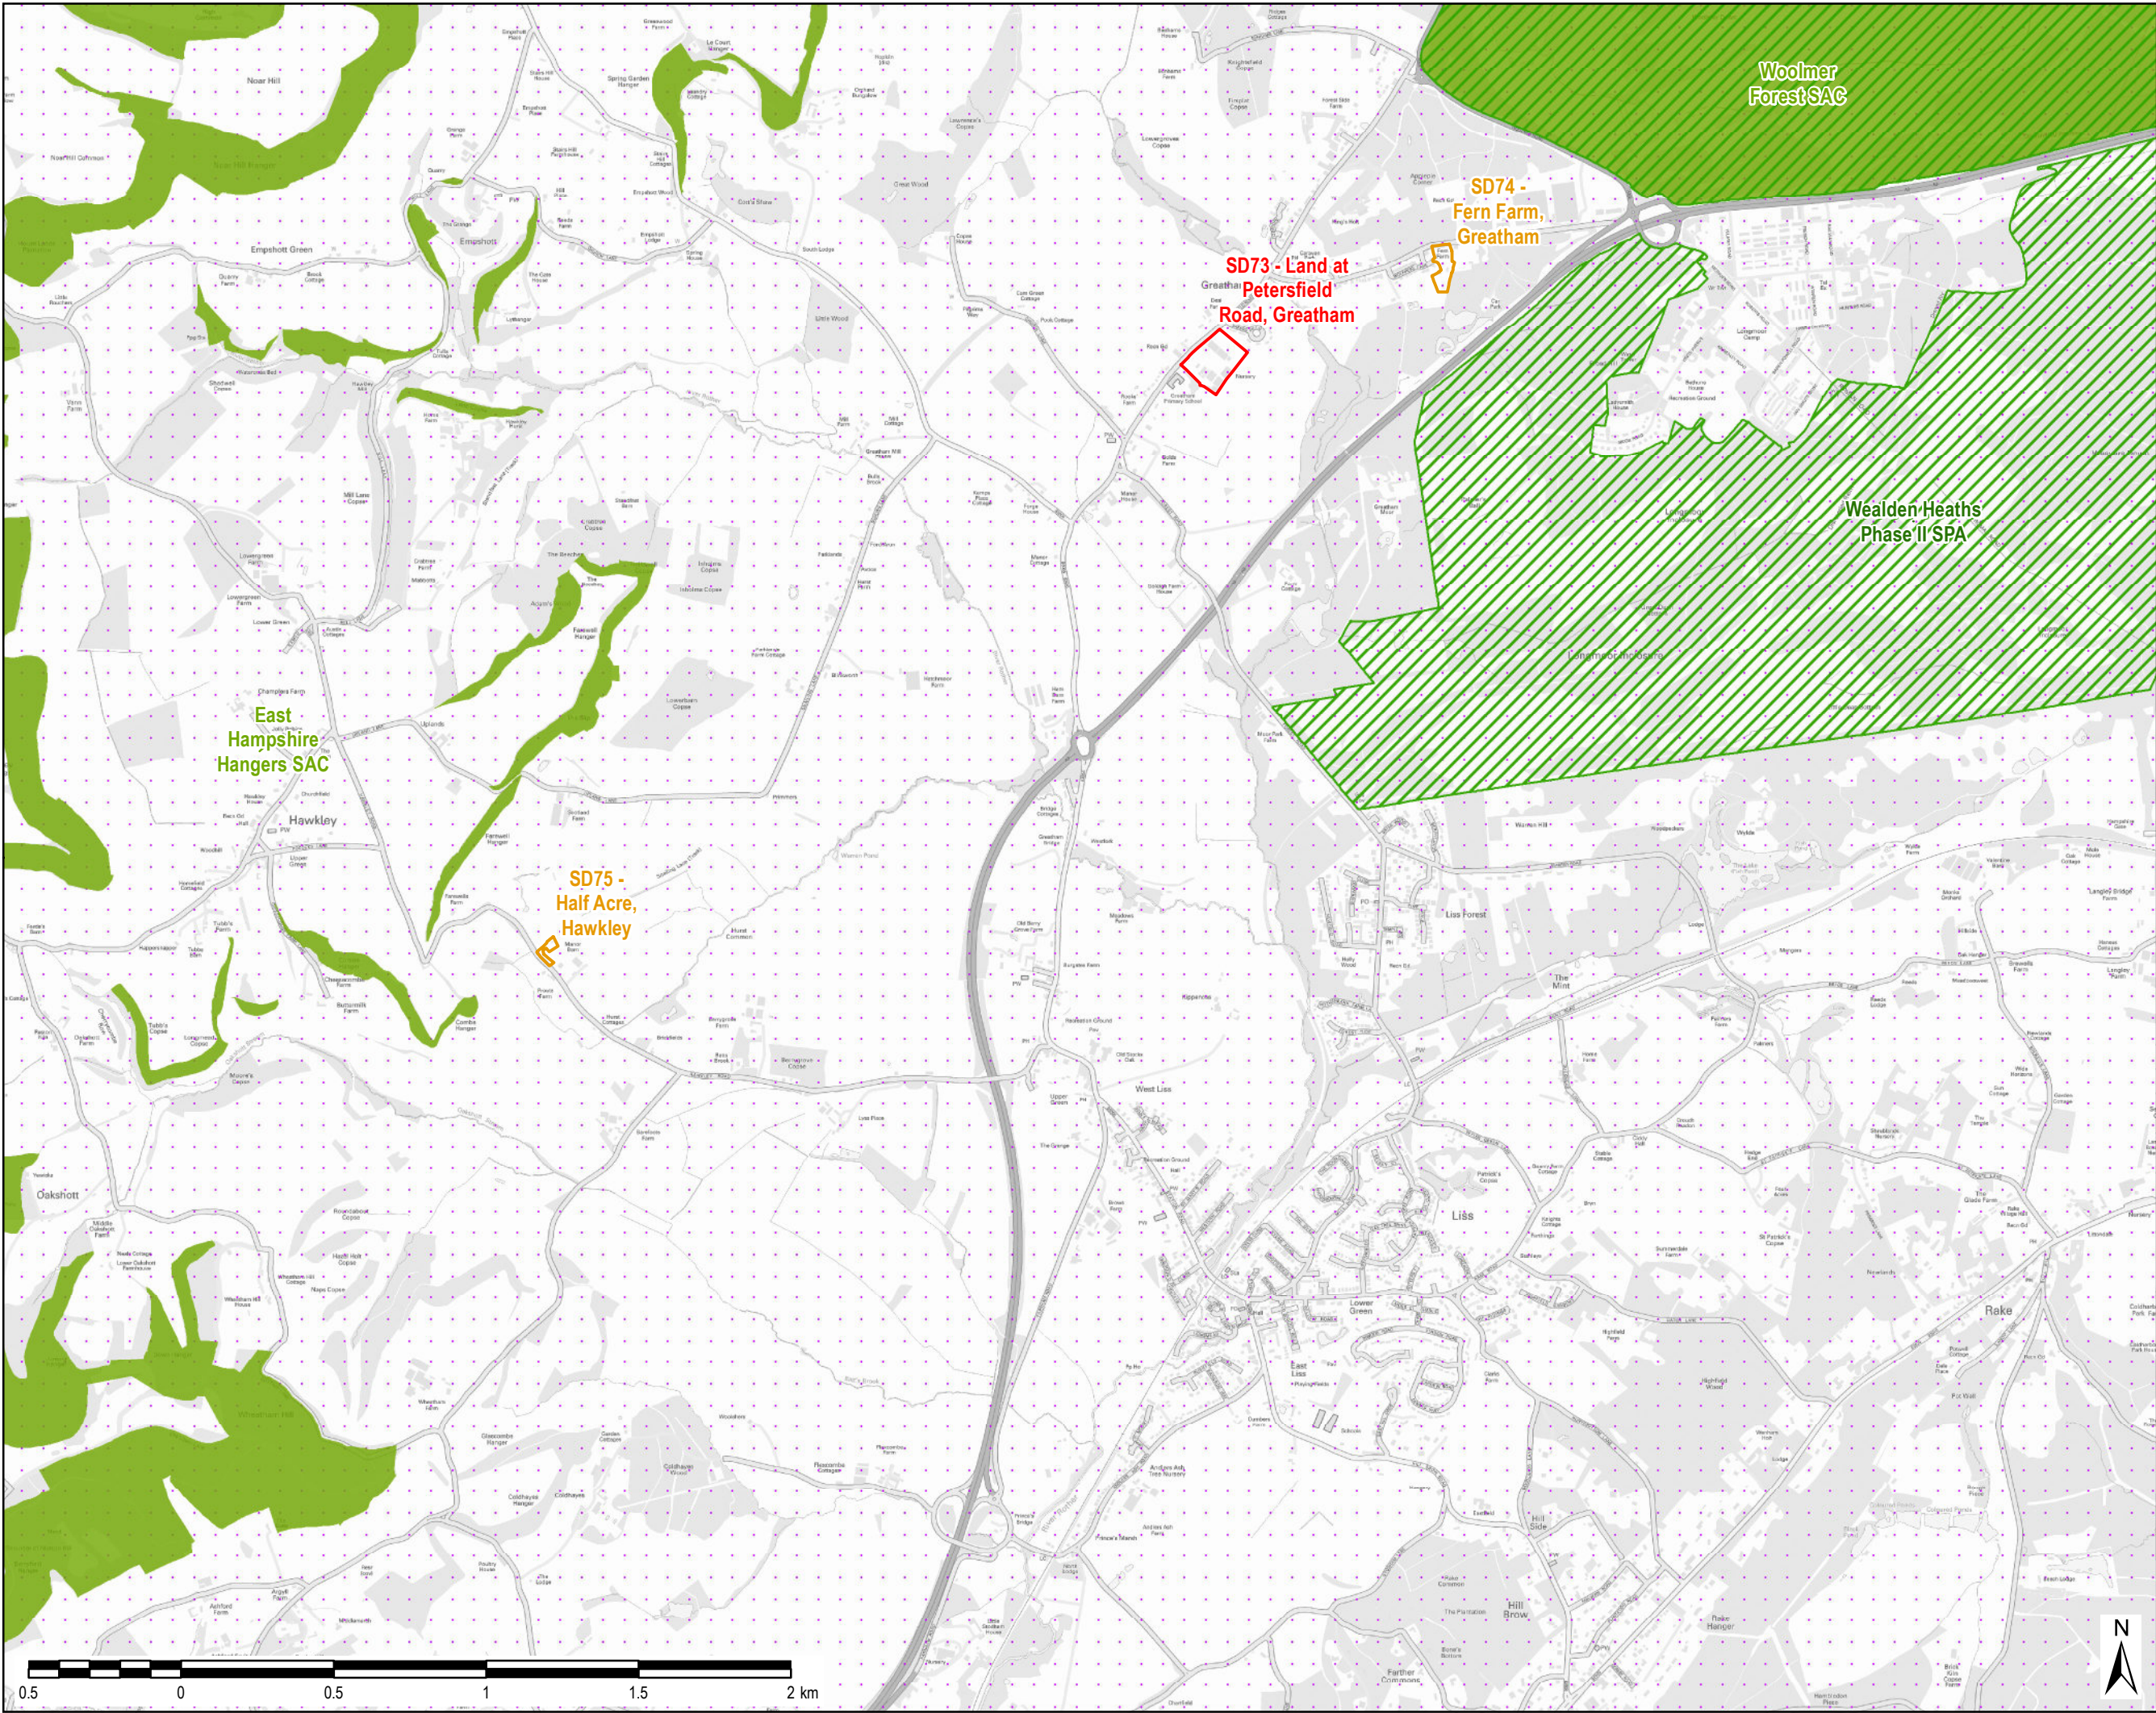

THIS DRAWING IS TO BE USED ONLY FOR THE PURPOSE OF ISSUE THAT IT WAS ISSUED FOR AND IS SUBJECT TO AMENDMENT

LEGEND

- Employment Site Allocation
- Residential Housing Site Allocation
- Gypsy and Traveler Site Allocation
- Strategic Site
- Ramsar
- Special Protection Area (SPA)
- Special Area of Conservation (SAC)
- South Downs National Park

Copyright
Contains Ordnance Survey Data © Crown Copyright and database right 2017
© Natural England material is reproduced with the permission of Natural England 2017
© Crown copyright and database rights 2017
Ordnance Survey 100050083

Purpose of Issue
DRAFT

Client
SOUTH DOWNS NATIONAL PARK AUTHORITY

Project Title
**SOUTH DOWNS LOCAL PLAN
PRE-SUBMISSION
SEPTEMBER 2017**

Drawing Title
SITE ALLOCATIONS

Drawn CN	Checked JW	Approved IHH	Date 01/06/2017
-------------	---------------	-----------------	--------------------

AECOM Internal Project No. 60470147	Scale @ A3 1:20,000
-----------------------------------------------	-------------------------------

THIS DOCUMENT HAS BEEN PREPARED PURSUANT TO AND SUBJECT TO THE TERMS OF AECOM'S APPOINTMENT BY ITS CLIENT. AECOM ACCEPTS NO LIABILITY FOR ANY USE OF THIS DOCUMENT OTHER THAN BY ITS ORIGINAL CLIENT OR FOLLOWING AECOM'S EXPRESS AGREEMENT TO SUCH USE, AND ONLY FOR THE PURPOSES FOR WHICH IT WAS PREPARED AND PROVIDED.

AECOM
South House
Alencon Link, Basingstoke
Hampshire, RG21 7PP
Telephone (01256) 310200
Fax (01256) 310201
www.aecom.com

Drawing Number
FIGURE 2E

Rev
01

AECOM




File Name: L:\5004 - Information Systems\60470147_SDNP_South_Downs_Authority_Plan02_Maps\Figure 2 - Site Allocations.mxd



THIS DRAWING IS TO BE USED ONLY FOR THE PURPOSE OF ISSUE THAT IT WAS ISSUED FOR AND IS SUBJECT TO AMENDMENT

- LEGEND**
- Employment Site Allocation
 - Residential Housing Site Allocation
 - Gypsy and Traveler Site Allocation
 - Strategic Site
 - Ramsar
 - Special Protection Area (SPA)
 - Special Area of Conservation (SAC)
 - South Downs National Park

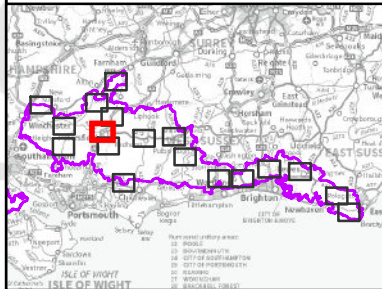

Copyright
Contains Ordnance Survey Data © Crown Copyright and database right 2017
© Natural England material is reproduced with the permission of Natural England 2017
© Crown copyright and database rights 2017
Ordnance Survey 100050083

Purpose of Issue
DRAFT

Client
SOUTH DOWNS NATIONAL PARK AUTHORITY

Project Title
**SOUTH DOWNS LOCAL PLAN
PRE-SUBMISSION
SEPTEMBER 2017**

Drawing Title
SITE ALLOCATIONS

Drawn CN	Checked JW	Approved IHH	Date 01/06/2017
AECOM Internal Project No. 60470147		Scale @ A3 1:20,000	

THIS DOCUMENT HAS BEEN PREPARED PURSUANT TO AND IS SUBJECT TO THE TERMS OF AECOM'S APPOINTMENT BY ITS CLIENT. AECOM ACCEPTS NO LIABILITY FOR ANY USE OF THIS DOCUMENT OTHER THAN BY ITS ORIGINAL CLIENT OR FOLLOWING AECOM'S EXPRESS AGREEMENT TO SUCH USE, AND ONLY FOR THE PURPOSES FOR WHICH IT WAS PREPARED AND PROVIDED.

AECOM
South House
Alencon Link, Basingstoke
Hampshire, RG21 7PP
Telephone (01256) 310200
Fax (01256) 310201
www.aecom.com

AECOM

Drawing Number FIGURE 2F	Rev 01
------------------------------------	------------------

File Name: I:\5004 - Information Systems\60470147_SDNP_South_Downs_Authority_Plan\02_Maps\Figure 2 - Site Allocations.mxd



THIS DRAWING IS TO BE USED ONLY FOR THE PURPOSE OF ISSUE THAT IT WAS ISSUED FOR AND IS SUBJECT TO AMENDMENT

LEGEND

- Employment Site Allocation
- Residential Housing Site Allocation
- Gypsy and Traveler Site Allocation
- Strategic Site
- Ramsar
- Special Protection Area (SPA)
- Special Area of Conservation (SAC)
- South Downs National Park

Copyright
Contains Ordnance Survey Data © Crown Copyright and database right 2017
© Natural England material is reproduced with the permission of Natural England 2017
© Crown copyright and database rights 2017
Ordnance Survey 100050083

Purpose of Issue
DRAFT

Client
SOUTH DOWNS NATIONAL PARK AUTHORITY

Project Title
**SOUTH DOWNS LOCAL PLAN
PRE-SUBMISSION
SEPTEMBER 2017**

Drawing Title
SITE ALLOCATIONS

Drawn CN	Checked JW	Approved IHH	Date 01/06/2017
AECOM Internal Project No. 60470147		Scale @ A3 1:20,000	

THIS DOCUMENT HAS BEEN PREPARED PURSUANT TO AND IS SUBJECT TO THE TERMS OF AECOM'S APPOINTMENT BY ITS CLIENT. AECOM ACCEPTS NO LIABILITY FOR ANY USE OF THIS DOCUMENT OTHER THAN BY ITS ORIGINAL CLIENT OR FOLLOWING AECOM'S EXPRESS AGREEMENT TO SUCH USE, AND ONLY FOR THE PURPOSES FOR WHICH IT WAS PREPARED AND PROVIDED.


AECOM
South House
Alençon Link, Basingstoke
Hampshire, RG21 7PP
Telephone (01256) 310200
Fax (01256) 310201
www.aecom.com

Drawing Number
FIGURE 2G

Rev
01




File Name: L15004 - Information Systems\60470147_SDNP_South_Downs_Authority_Plan\02_Maps\Figure 2 - Site Allocations.mxd

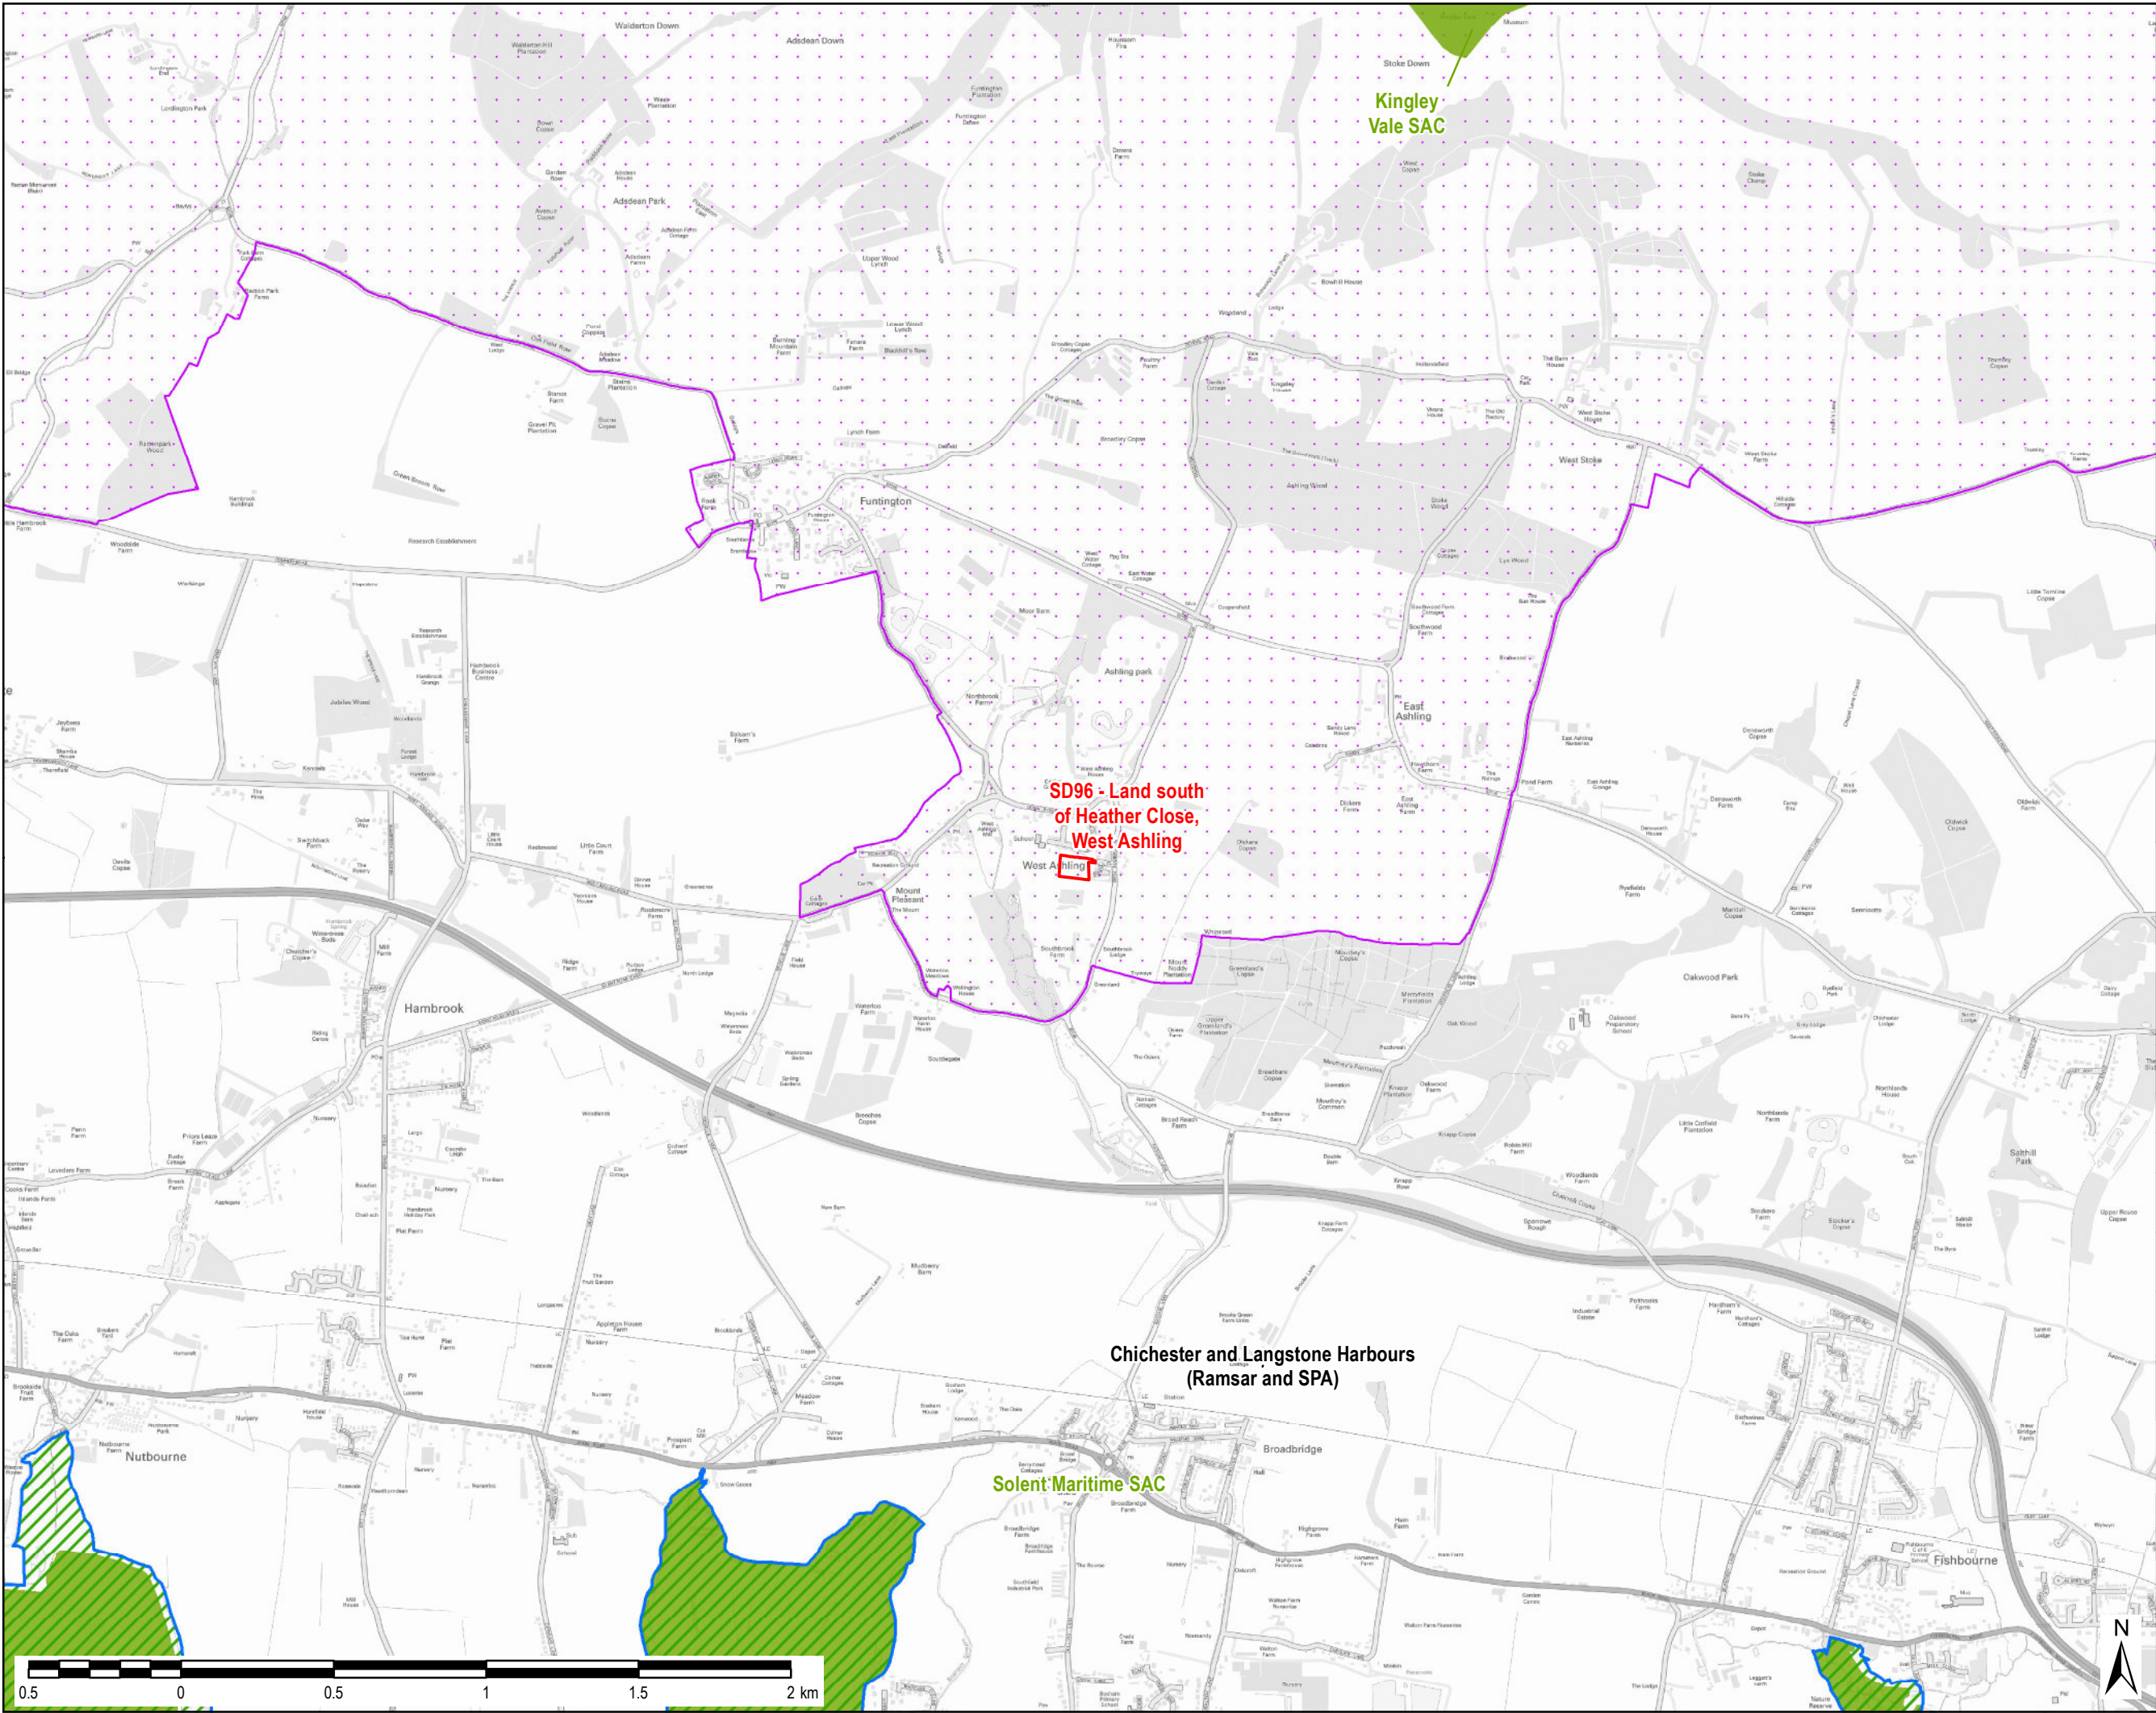

THIS DRAWING IS TO BE USED ONLY FOR THE PURPOSE OF ISSUE THAT IT WAS ISSUED FOR AND IS SUBJECT TO AMENDMENT

- LEGEND**
- Employment Site Allocation
 - Residential Housing Site Allocation
 - Gypsy and Traveler Site Allocation
 - Strategic Site
 - Ramsar
 - Special Protection Area (SPA)
 - Special Area of Conservation (SAC)
 - South Downs National Park

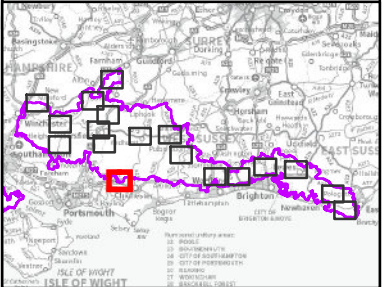

Copyright
Contains Ordnance Survey Data © Crown Copyright and database right 2017
© Natural England material is reproduced with the permission of Natural England 2017
© Crown copyright and database rights 2017
Ordnance Survey 100050083

Purpose of Issue
DRAFT

Client
SOUTH DOWNS NATIONAL PARK AUTHORITY

Project Title
**SOUTH DOWNS LOCAL PLAN
PRE-SUBMISSION
SEPTEMBER 2017**

Drawing Title
SITE ALLOCATIONS


Drawn CN	Checked JW	Approved IHH	Date 01/06/2017
AECOM Internal Project No. 60470147		Scale @ A3 1:20,000	

THIS DOCUMENT HAS BEEN PREPARED PURSUANT TO AND SUBJECT TO THE TERMS OF AECOM'S APPOINTMENT BY ITS CLIENT. AECOM ACCEPTS NO LIABILITY FOR ANY USE OF THIS DOCUMENT OTHER THAN BY ITS ORIGINAL CLIENT OR FOLLOWING AECOM'S EXPRESS AGREEMENT TO SUCH USE, AND ONLY FOR THE PURPOSES FOR WHICH IT WAS PREPARED AND PROVIDED.

AECOM
South House
Alençon Link, Basingstoke
Hampshire, RG21 7PP
Telephone (01256) 310200
Fax (01256) 310201
www.aecom.com

Drawing Number FIGURE 2H	Rev 01
------------------------------------	------------------

AECOM

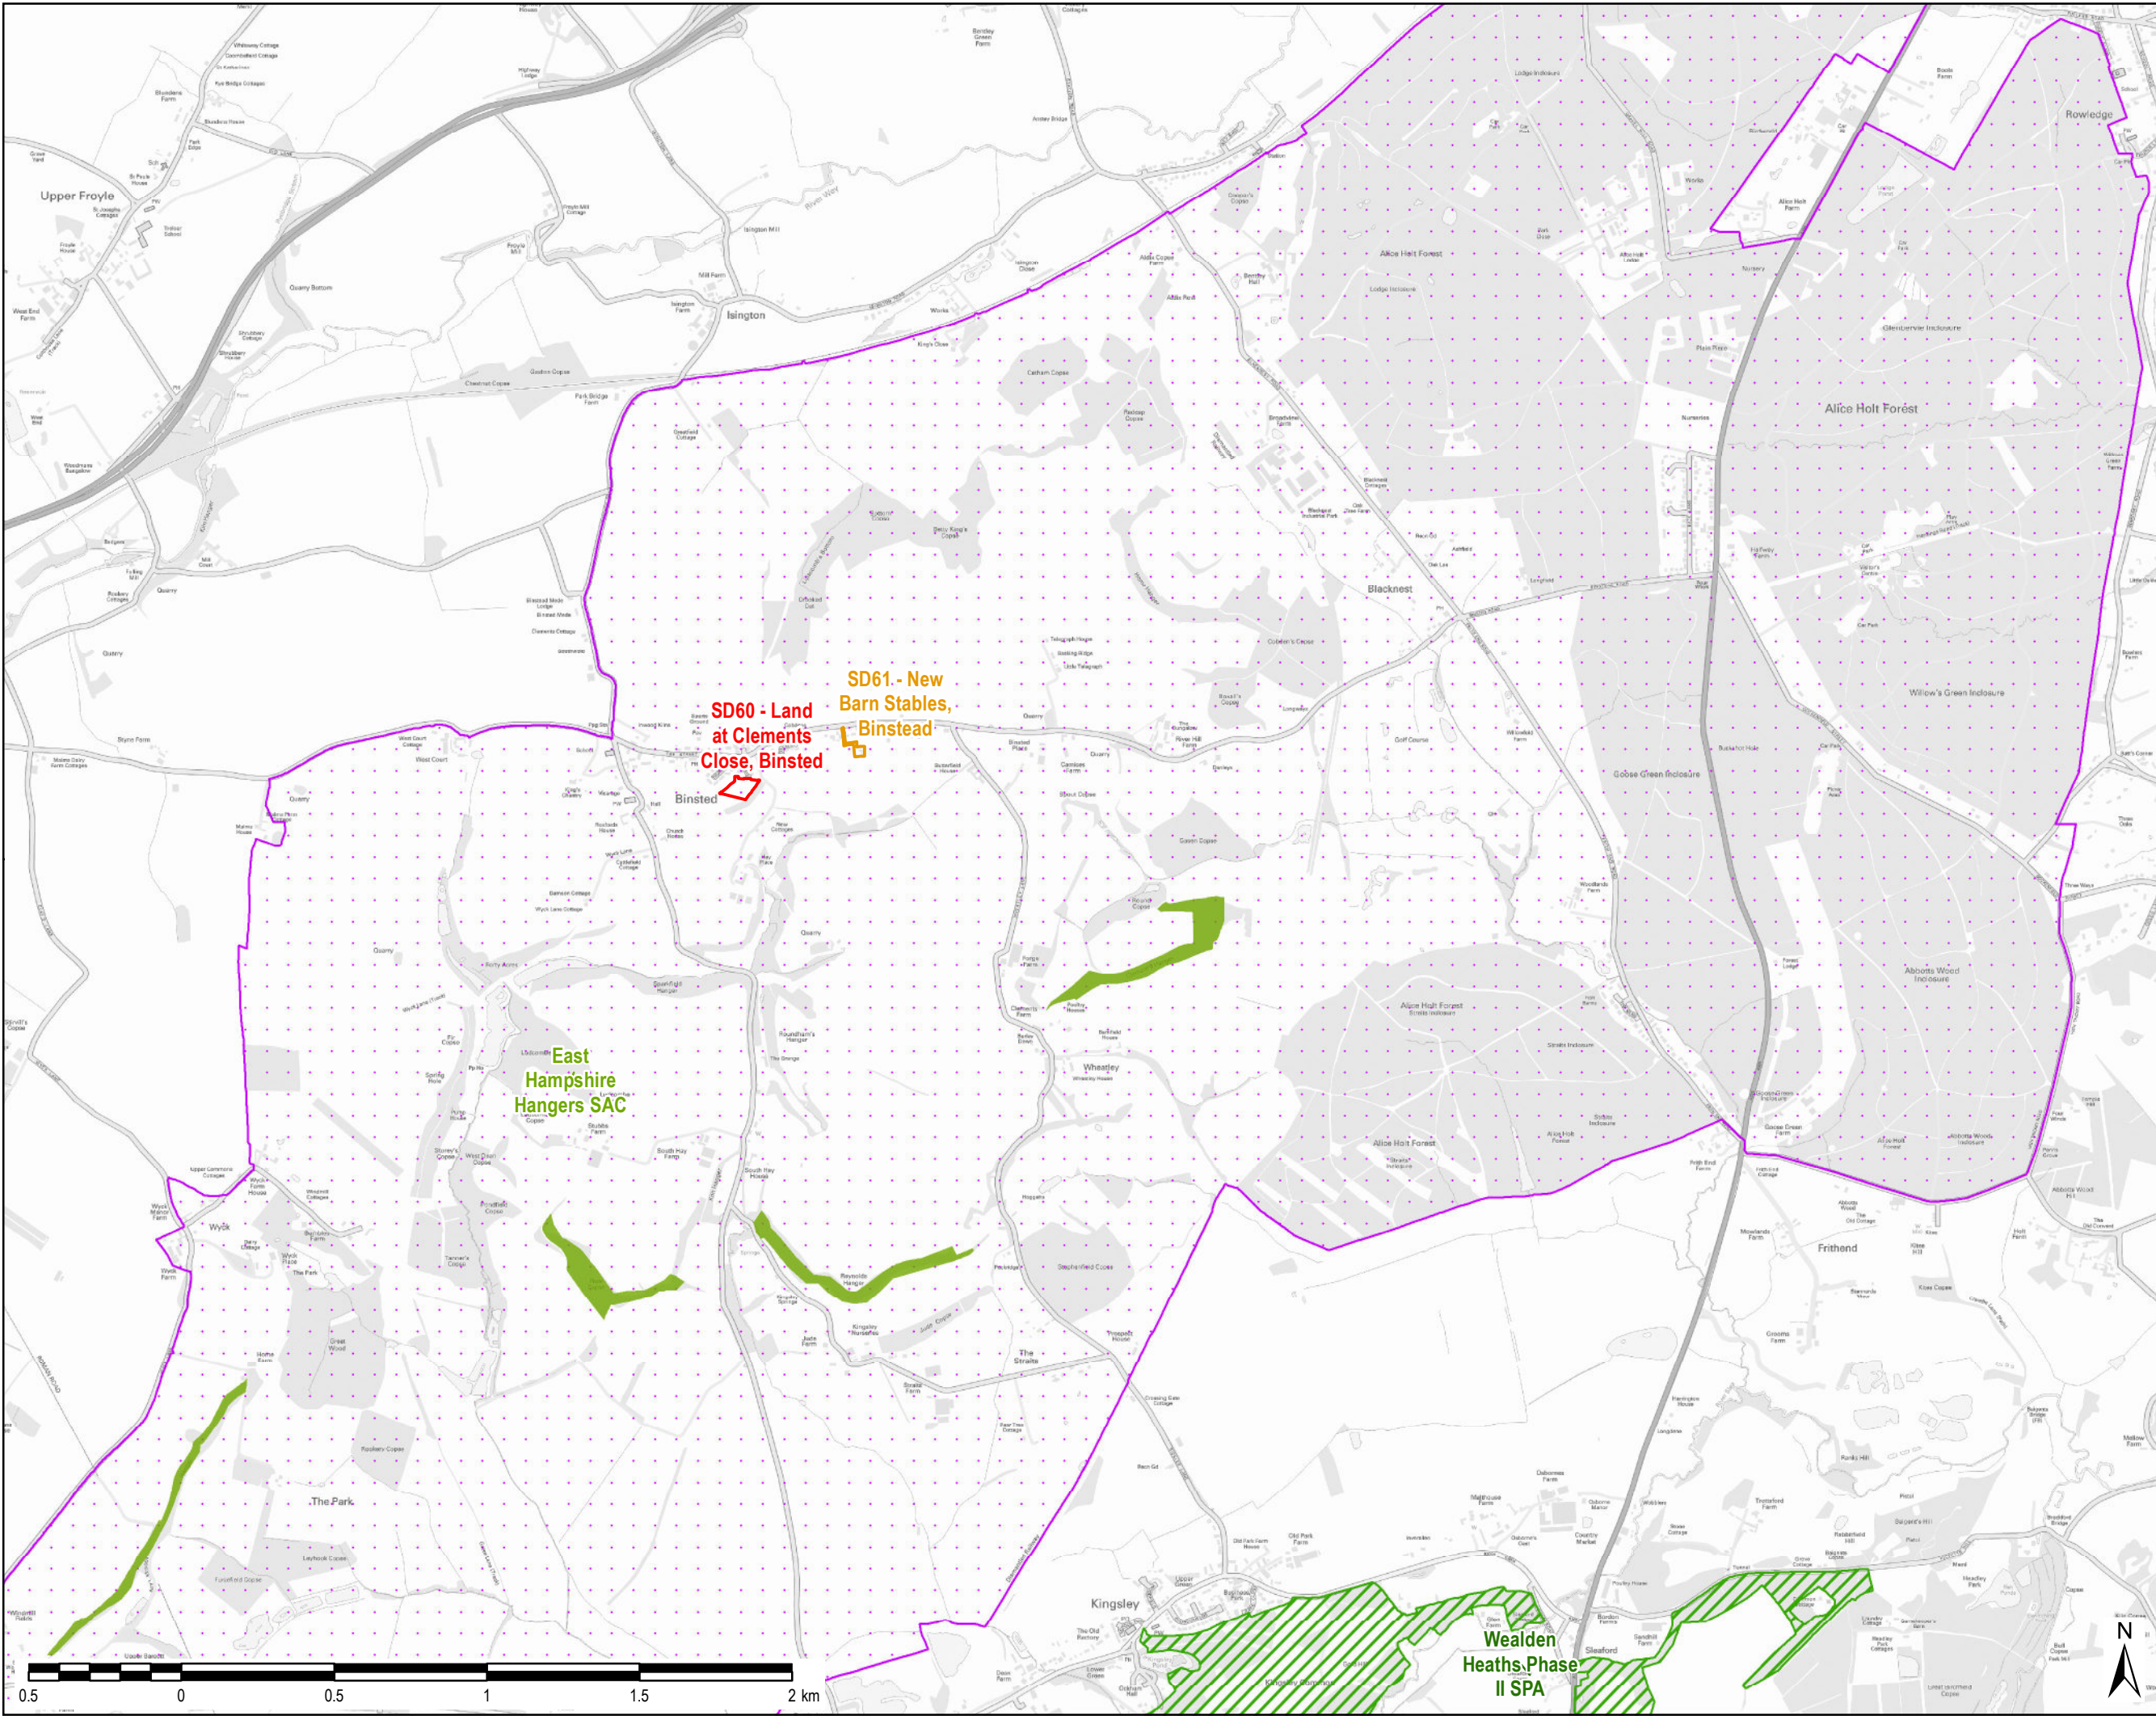

THIS DRAWING IS TO BE USED ONLY FOR THE PURPOSE OF ISSUE THAT IT WAS ISSUED FOR AND IS SUBJECT TO AMENDMENT

LEGEND

- Employment Site Allocation
- Residential Housing Site Allocation
- Gypsy and Traveler Site Allocation
- Strategic Site
- Ramsar
- Special Protection Area (SPA)
- Special Area of Conservation (SAC)
- South Downs National Park

Copyright
Contains Ordnance Survey Data © Crown Copyright and database right 2017
© Natural England material is reproduced with the permission of Natural England 2017
© Crown copyright and database rights 2017
Ordnance Survey 100050083

Purpose of Issue
DRAFT

Client
SOUTH DOWNS NATIONAL PARK AUTHORITY

Project Title
**SOUTH DOWNS LOCAL PLAN
PRE-SUBMISSION
SEPTEMBER 2017**

Drawing Title
SITE ALLOCATIONS

Drawn CN	Checked JW	Approved IHH	Date 01/06/2017
AECOM Internal Project No. 60470147		Scale @ A3 1:20,000	


THIS DOCUMENT HAS BEEN PREPARED PURSUANT TO AND SUBJECT TO THE TERMS OF AECOM'S APPOINTMENT BY ITS CLIENT. AECOM ACCEPTS NO LIABILITY FOR ANY USE OF THIS DOCUMENT OTHER THAN BY ITS ORIGINAL CLIENT OR FOLLOWING AECOM'S EXPRESS AGREEMENT TO SUCH USE, AND ONLY FOR THE PURPOSES FOR WHICH IT WAS PREPARED AND PROVIDED.

AECOM
South House
Alencon Link, Basingstoke
Hampshire, RG21 7PP
Telephone (01256) 310200
Fax (01256) 310201
www.aecom.com

Drawing Number
FIGURE 2I

Rev
01

File Name: L:\5004 - Information Systems\60470147_SDNP_South_Downs_Authority_Plan\02_Maps\Figure 2 - Site Allocations.mxd

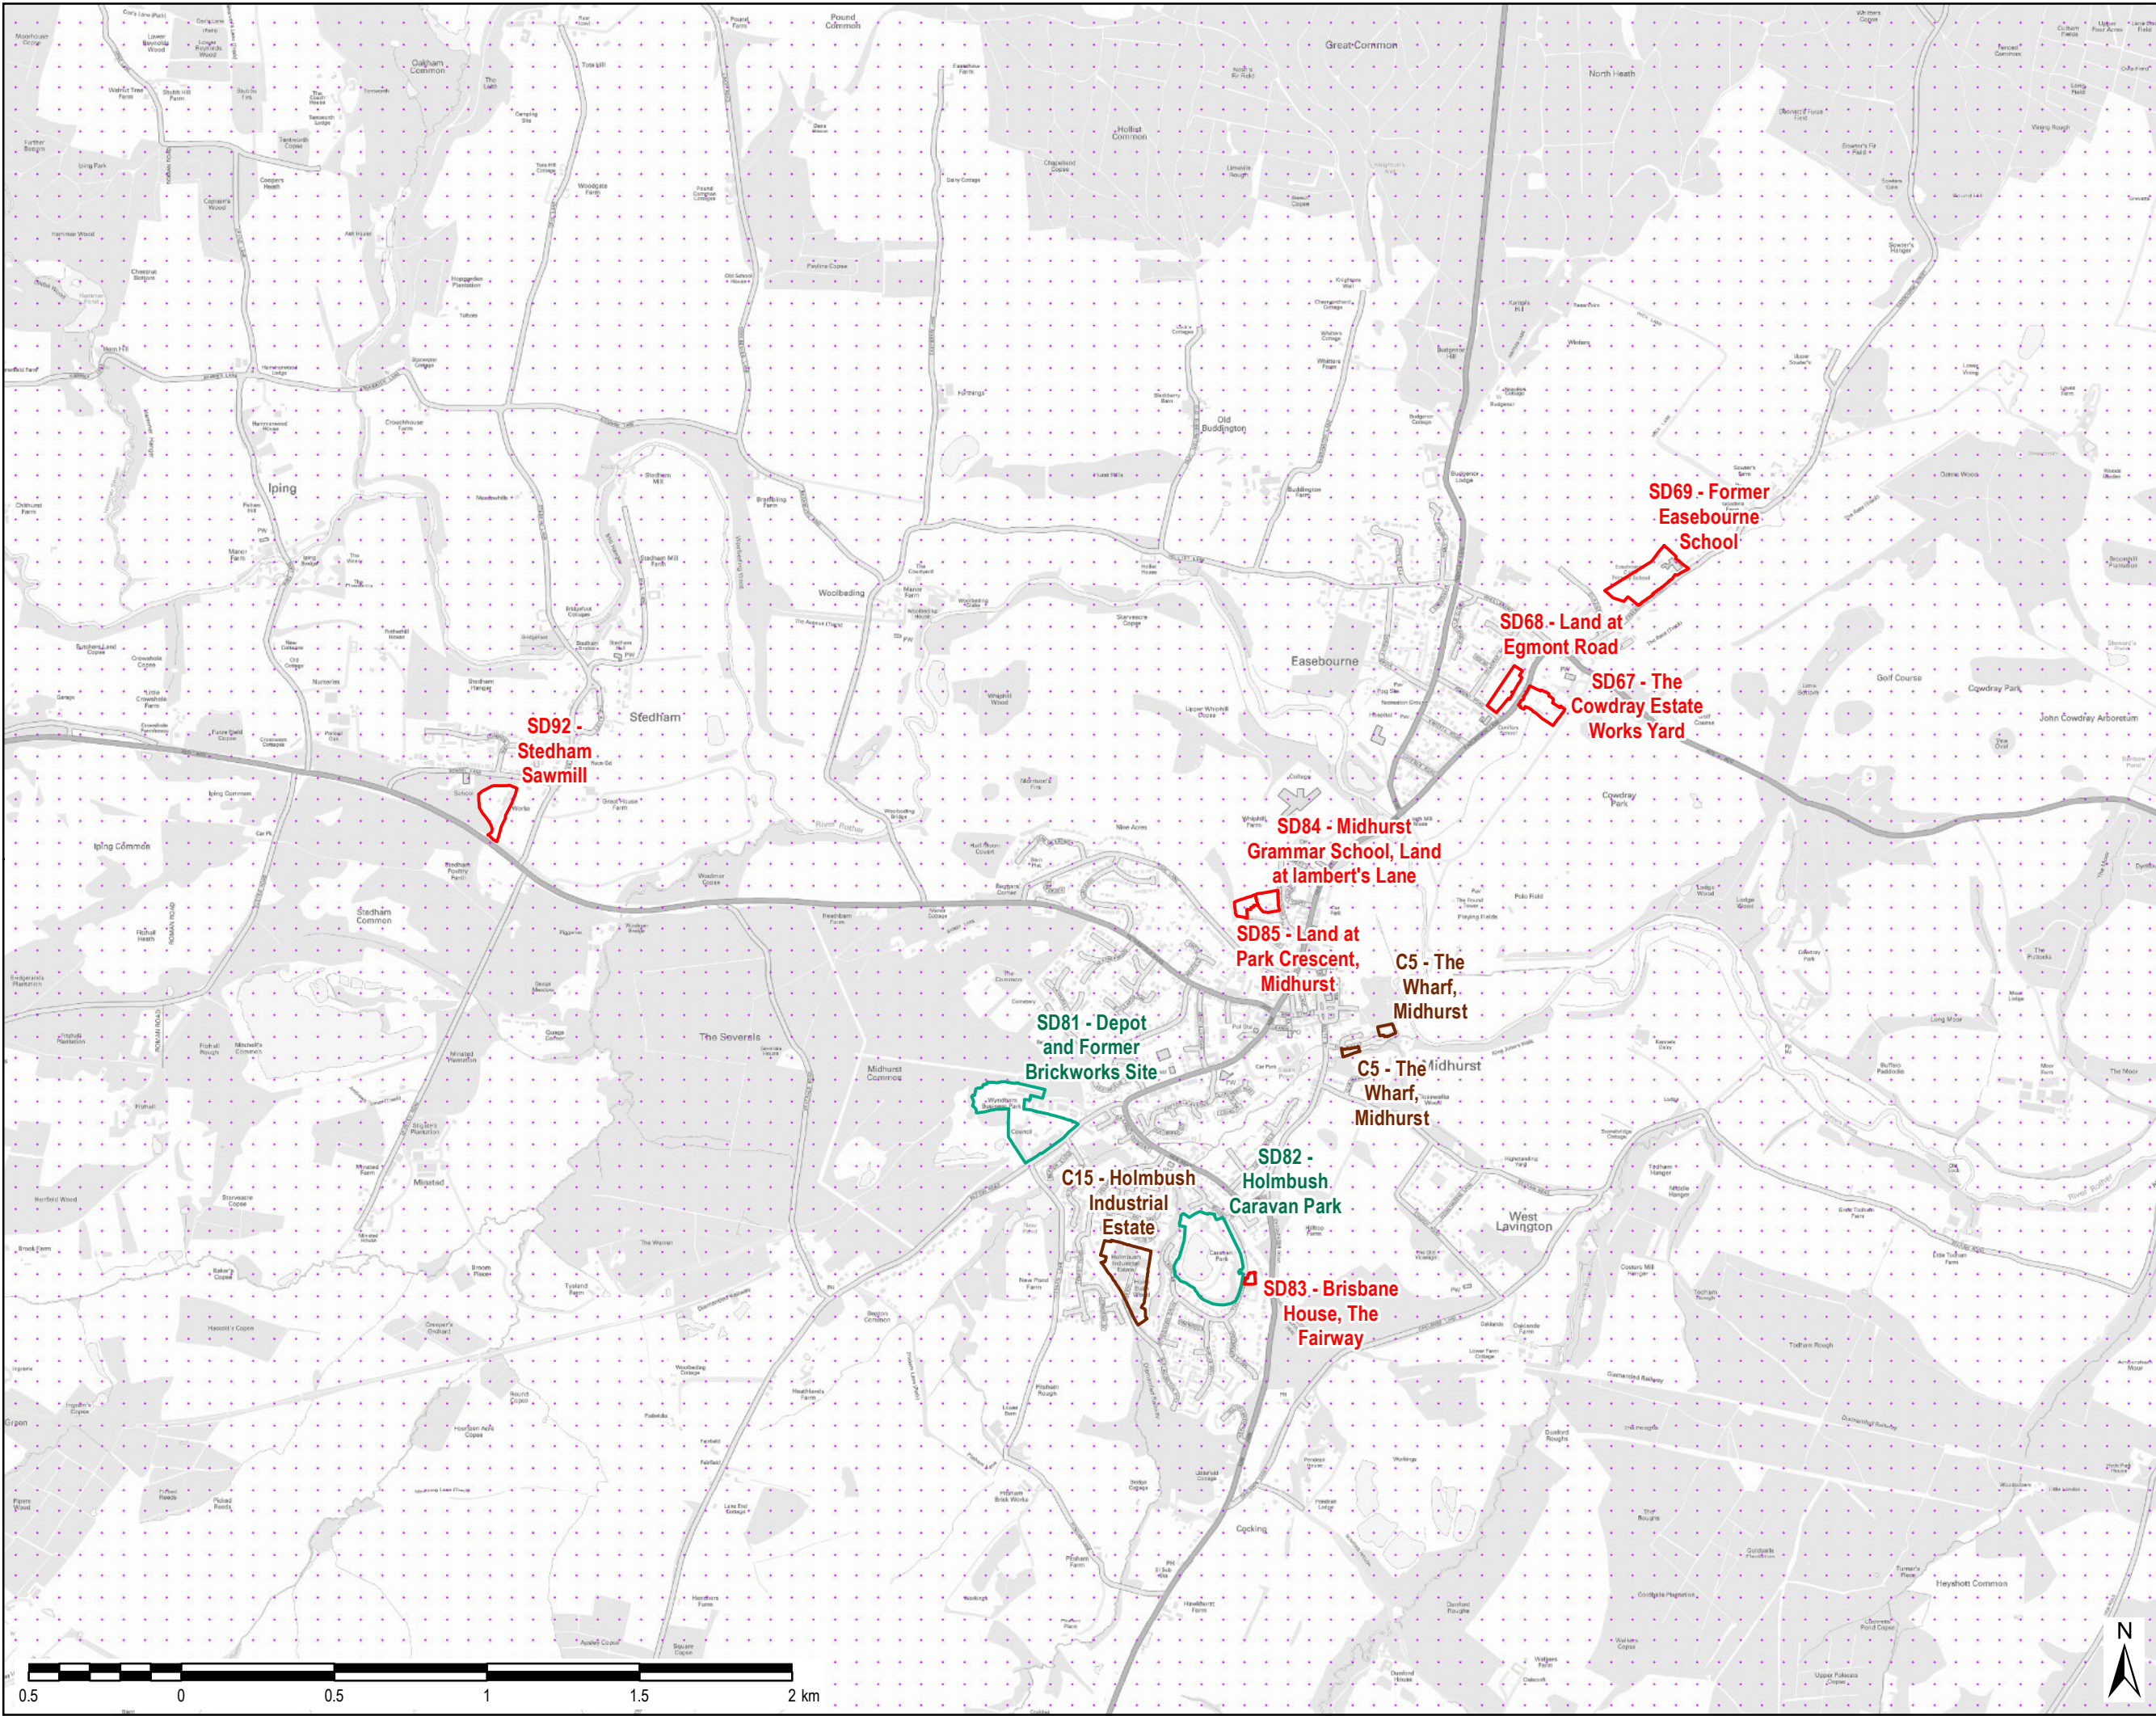

THIS DRAWING IS TO BE USED ONLY FOR THE PURPOSE OF ISSUE THAT IT WAS ISSUED FOR AND IS SUBJECT TO AMENDMENT

LEGEND


- Employment Site Allocation
- Residential Housing Site Allocation
- Gypsy and Traveler Site Allocation
- Strategic Site
- Ramsar
- Special Protection Area (SPA)
- Special Area of Conservation (SAC)
- South Downs National Park

Copyright
Contains Ordnance Survey Data © Crown Copyright and database right 2017
© Natural England material is reproduced with the permission of Natural England 2017
© Crown copyright and database rights 2017
Ordnance Survey 100050083

Purpose of Issue	DRAFT		
Client	SOUTH DOWNS NATIONAL PARK AUTHORITY		
Project Title	SOUTH DOWNS LOCAL PLAN PRE-SUBMISSION SEPTEMBER 2017		
Drawing Title	SITE ALLOCATIONS		
Drawn	Checked	Approved	Date
CN	JW	IHH	01/06/2017
AECOM Internal Project No. 60470147		Scale @ A3 1:20,000	
THIS DOCUMENT HAS BEEN PREPARED PURSUANT TO AND IS SUBJECT TO THE TERMS OF AECOM'S APPOINTMENT BY ITS CLIENT. AECOM ACCEPTS NO LIABILITY FOR ANY USE OF THIS DOCUMENT OTHER THAN BY ITS ORIGINAL CLIENT OR FOLLOWING AECOM'S EXPRESS AGREEMENT TO SUCH USE, AND ONLY FOR THE PURPOSES FOR WHICH IT WAS PREPARED AND PROVIDED.			
AECOM South House Alencon Link, Basingstoke Hampshire, RG21 7PP Telephone (01256) 310200 Fax (01256) 310201 www.aecom.com			
Drawing Number	FIGURE 2J		Rev
			01




File Name: I:\5004 - Information Systems\60470147_SDNP_South_Downs_Authority_Plan02_Maps\Figure 2 - Site Allocations.mxd

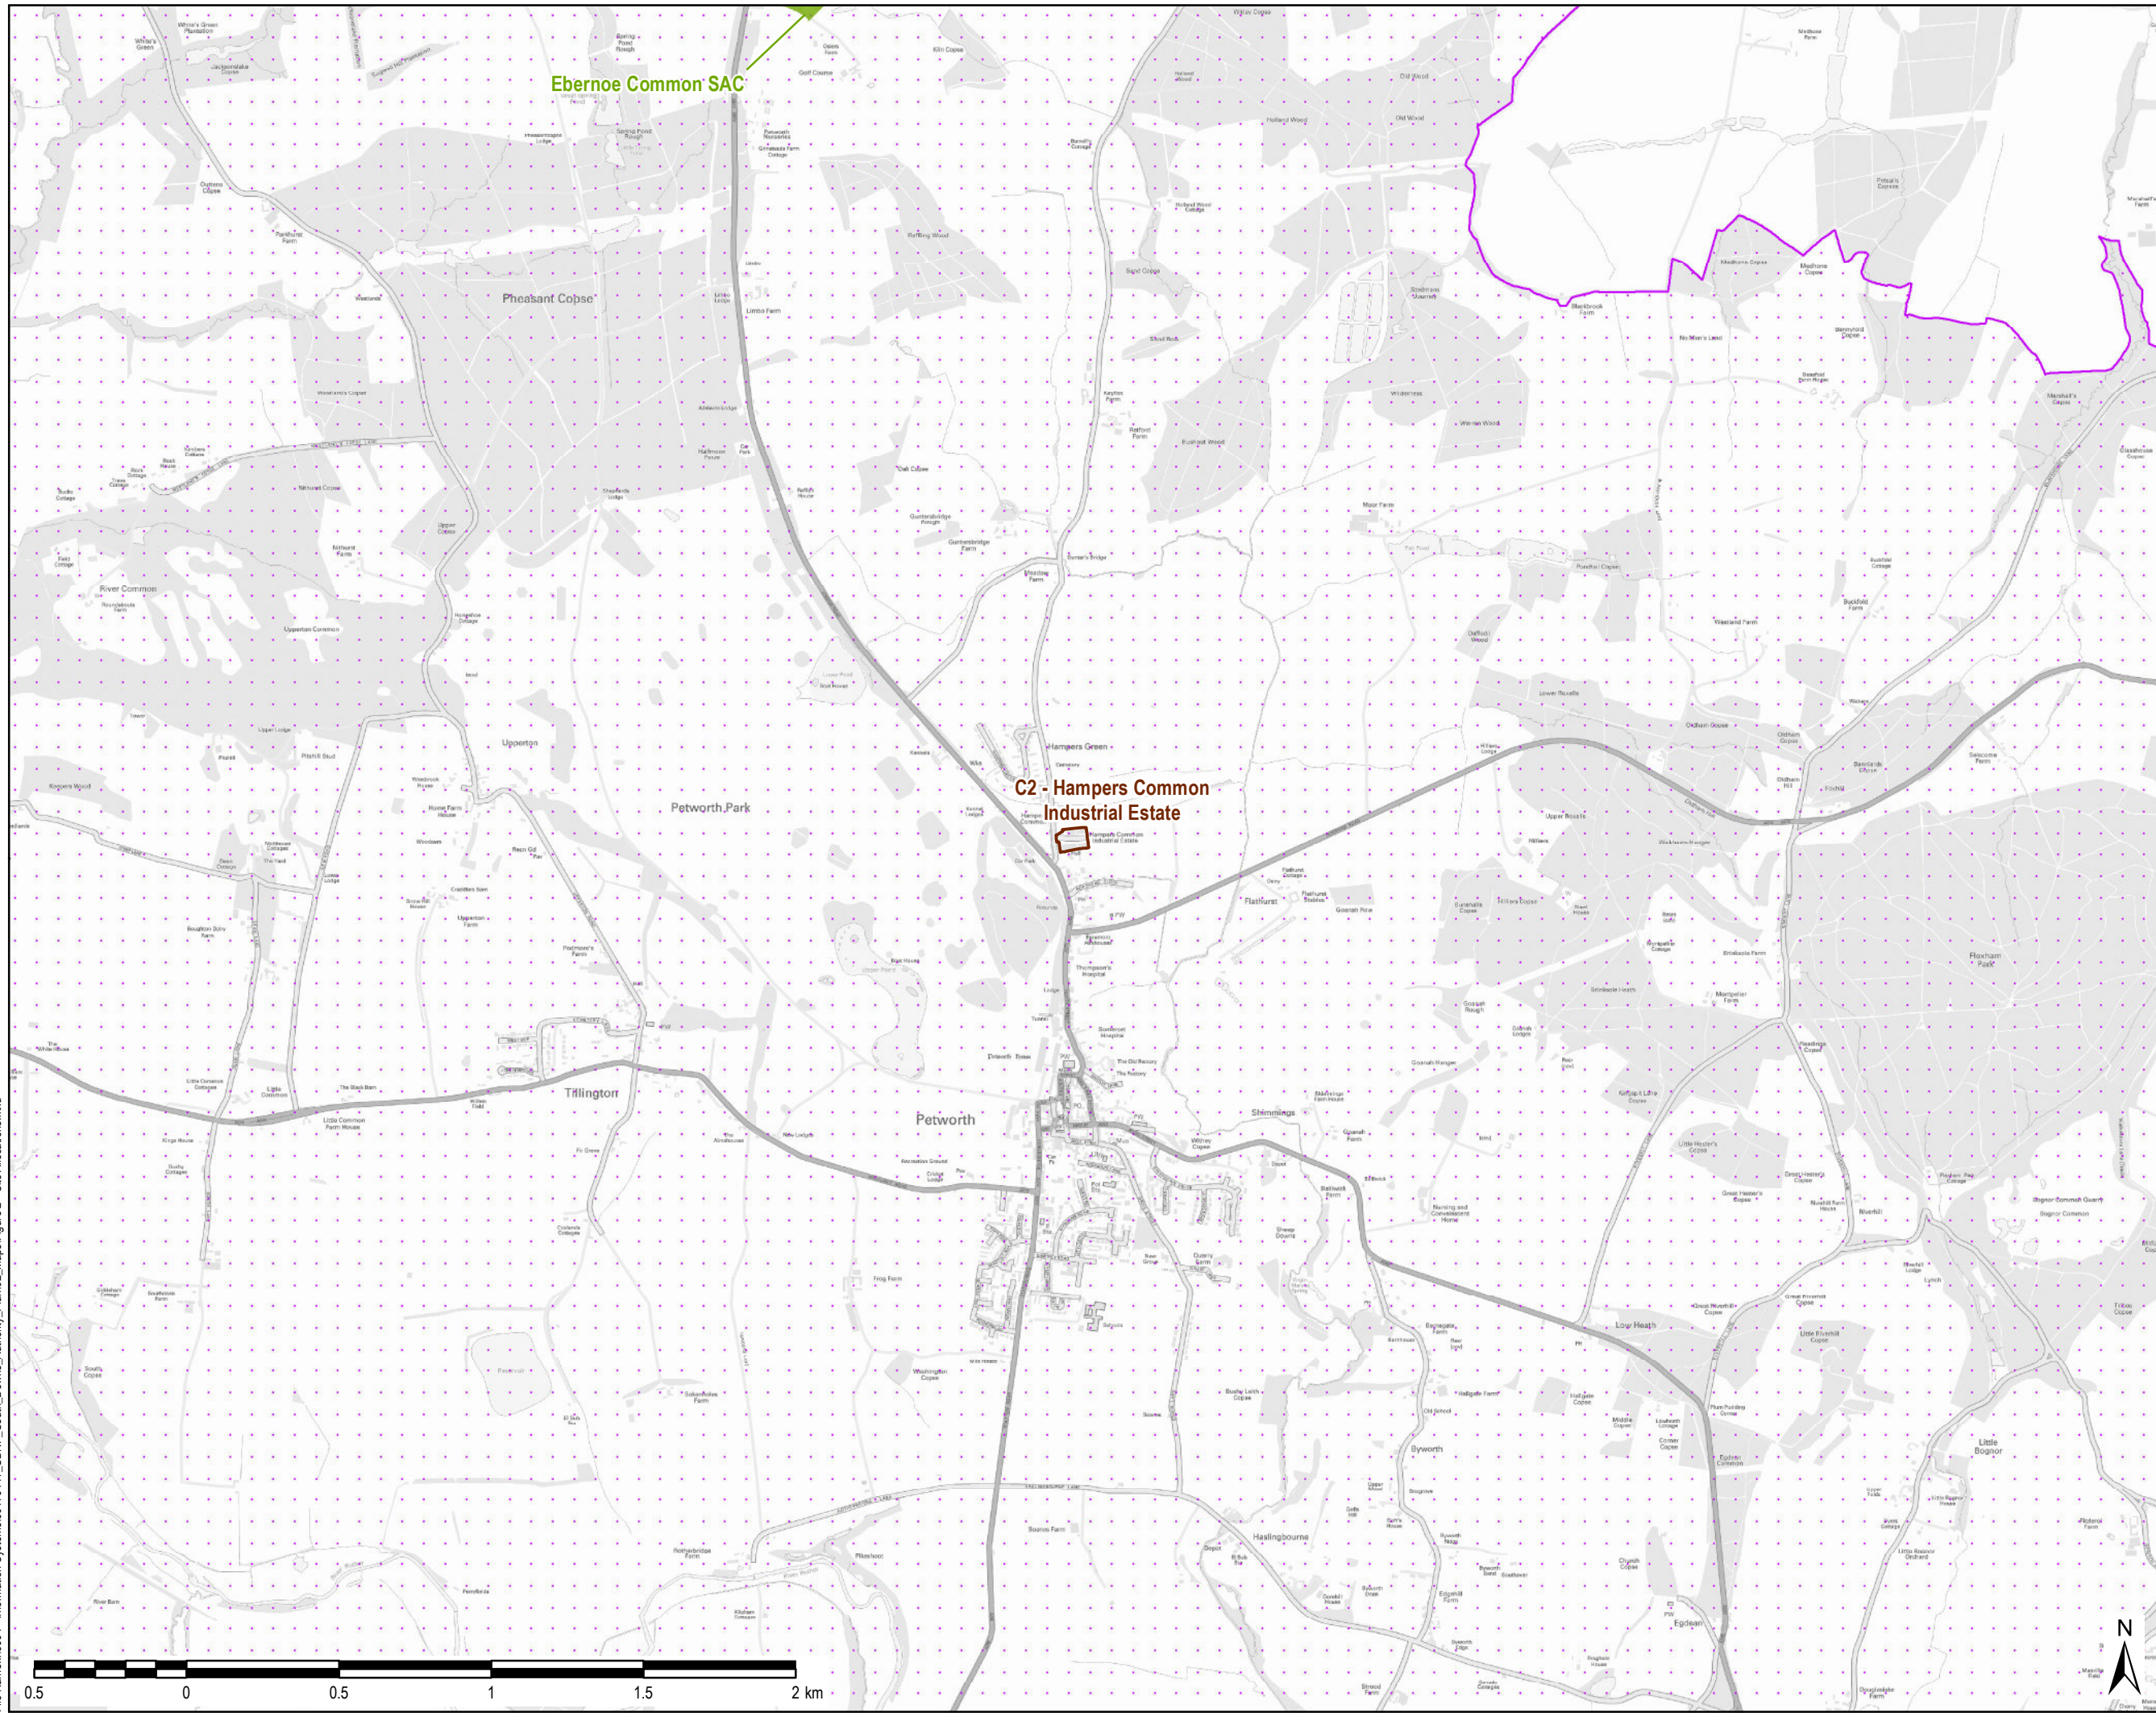

THIS DRAWING IS TO BE USED ONLY FOR THE PURPOSE OF ISSUE THAT IT WAS ISSUED FOR AND IS SUBJECT TO AMENDMENT

- LEGEND**
- Employment Site Allocation
 - Residential Housing Site Allocation
 - Gypsy and Traveler Site Allocation
 - Strategic Site
 - Ramsar
 - Special Protection Area (SPA)
 - Special Area of Conservation (SAC)
 - South Downs National Park

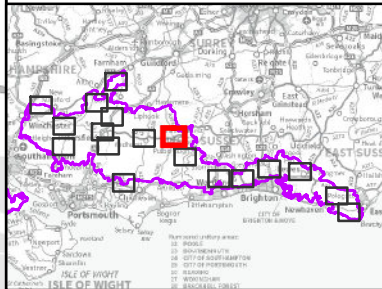

Copyright
Contains Ordnance Survey Data © Crown Copyright and database right 2017
© Natural England material is reproduced with the permission of Natural England 2017
© Crown copyright and database rights 2017
Ordnance Survey 100050083

Purpose of Issue
DRAFT

Client
SOUTH DOWNS NATIONAL PARK AUTHORITY

Project Title
**SOUTH DOWNS LOCAL PLAN
PRE-SUBMISSION
SEPTEMBER 2017**

Drawing Title
SITE ALLOCATIONS

Drawn CN	Checked JW	Approved IHH	Date 01/06/2017
AECOM Internal Project No. 60470147		Scale @ A3 1:20,000	


THIS DOCUMENT HAS BEEN PREPARED PURSUANT TO AND SUBJECT TO THE TERMS OF AECOM'S APPOINTMENT BY ITS CLIENT. AECOM ACCEPTS NO LIABILITY FOR ANY USE OF THIS DOCUMENT OTHER THAN BY ITS ORIGINAL CLIENT OR FOLLOWING AECOM'S EXPRESS AGREEMENT TO SUCH USE, AND ONLY FOR THE PURPOSES FOR WHICH IT WAS PREPARED AND PROVIDED.

AECOM
Scott House
Alencon Link, Basingstoke
Hampshire, RG21 7PP
Telephone (01256) 310200
Fax (01256) 310201
www.aecom.com


Drawing Number FIGURE 2K	Rev 01
------------------------------------	------------------

AECOM

File Name: I:\5004 - Information Systems\60470147_SDNP_South_Downs_Authority_Plan02_Maps\Figure 2 - Site Allocations.mxd

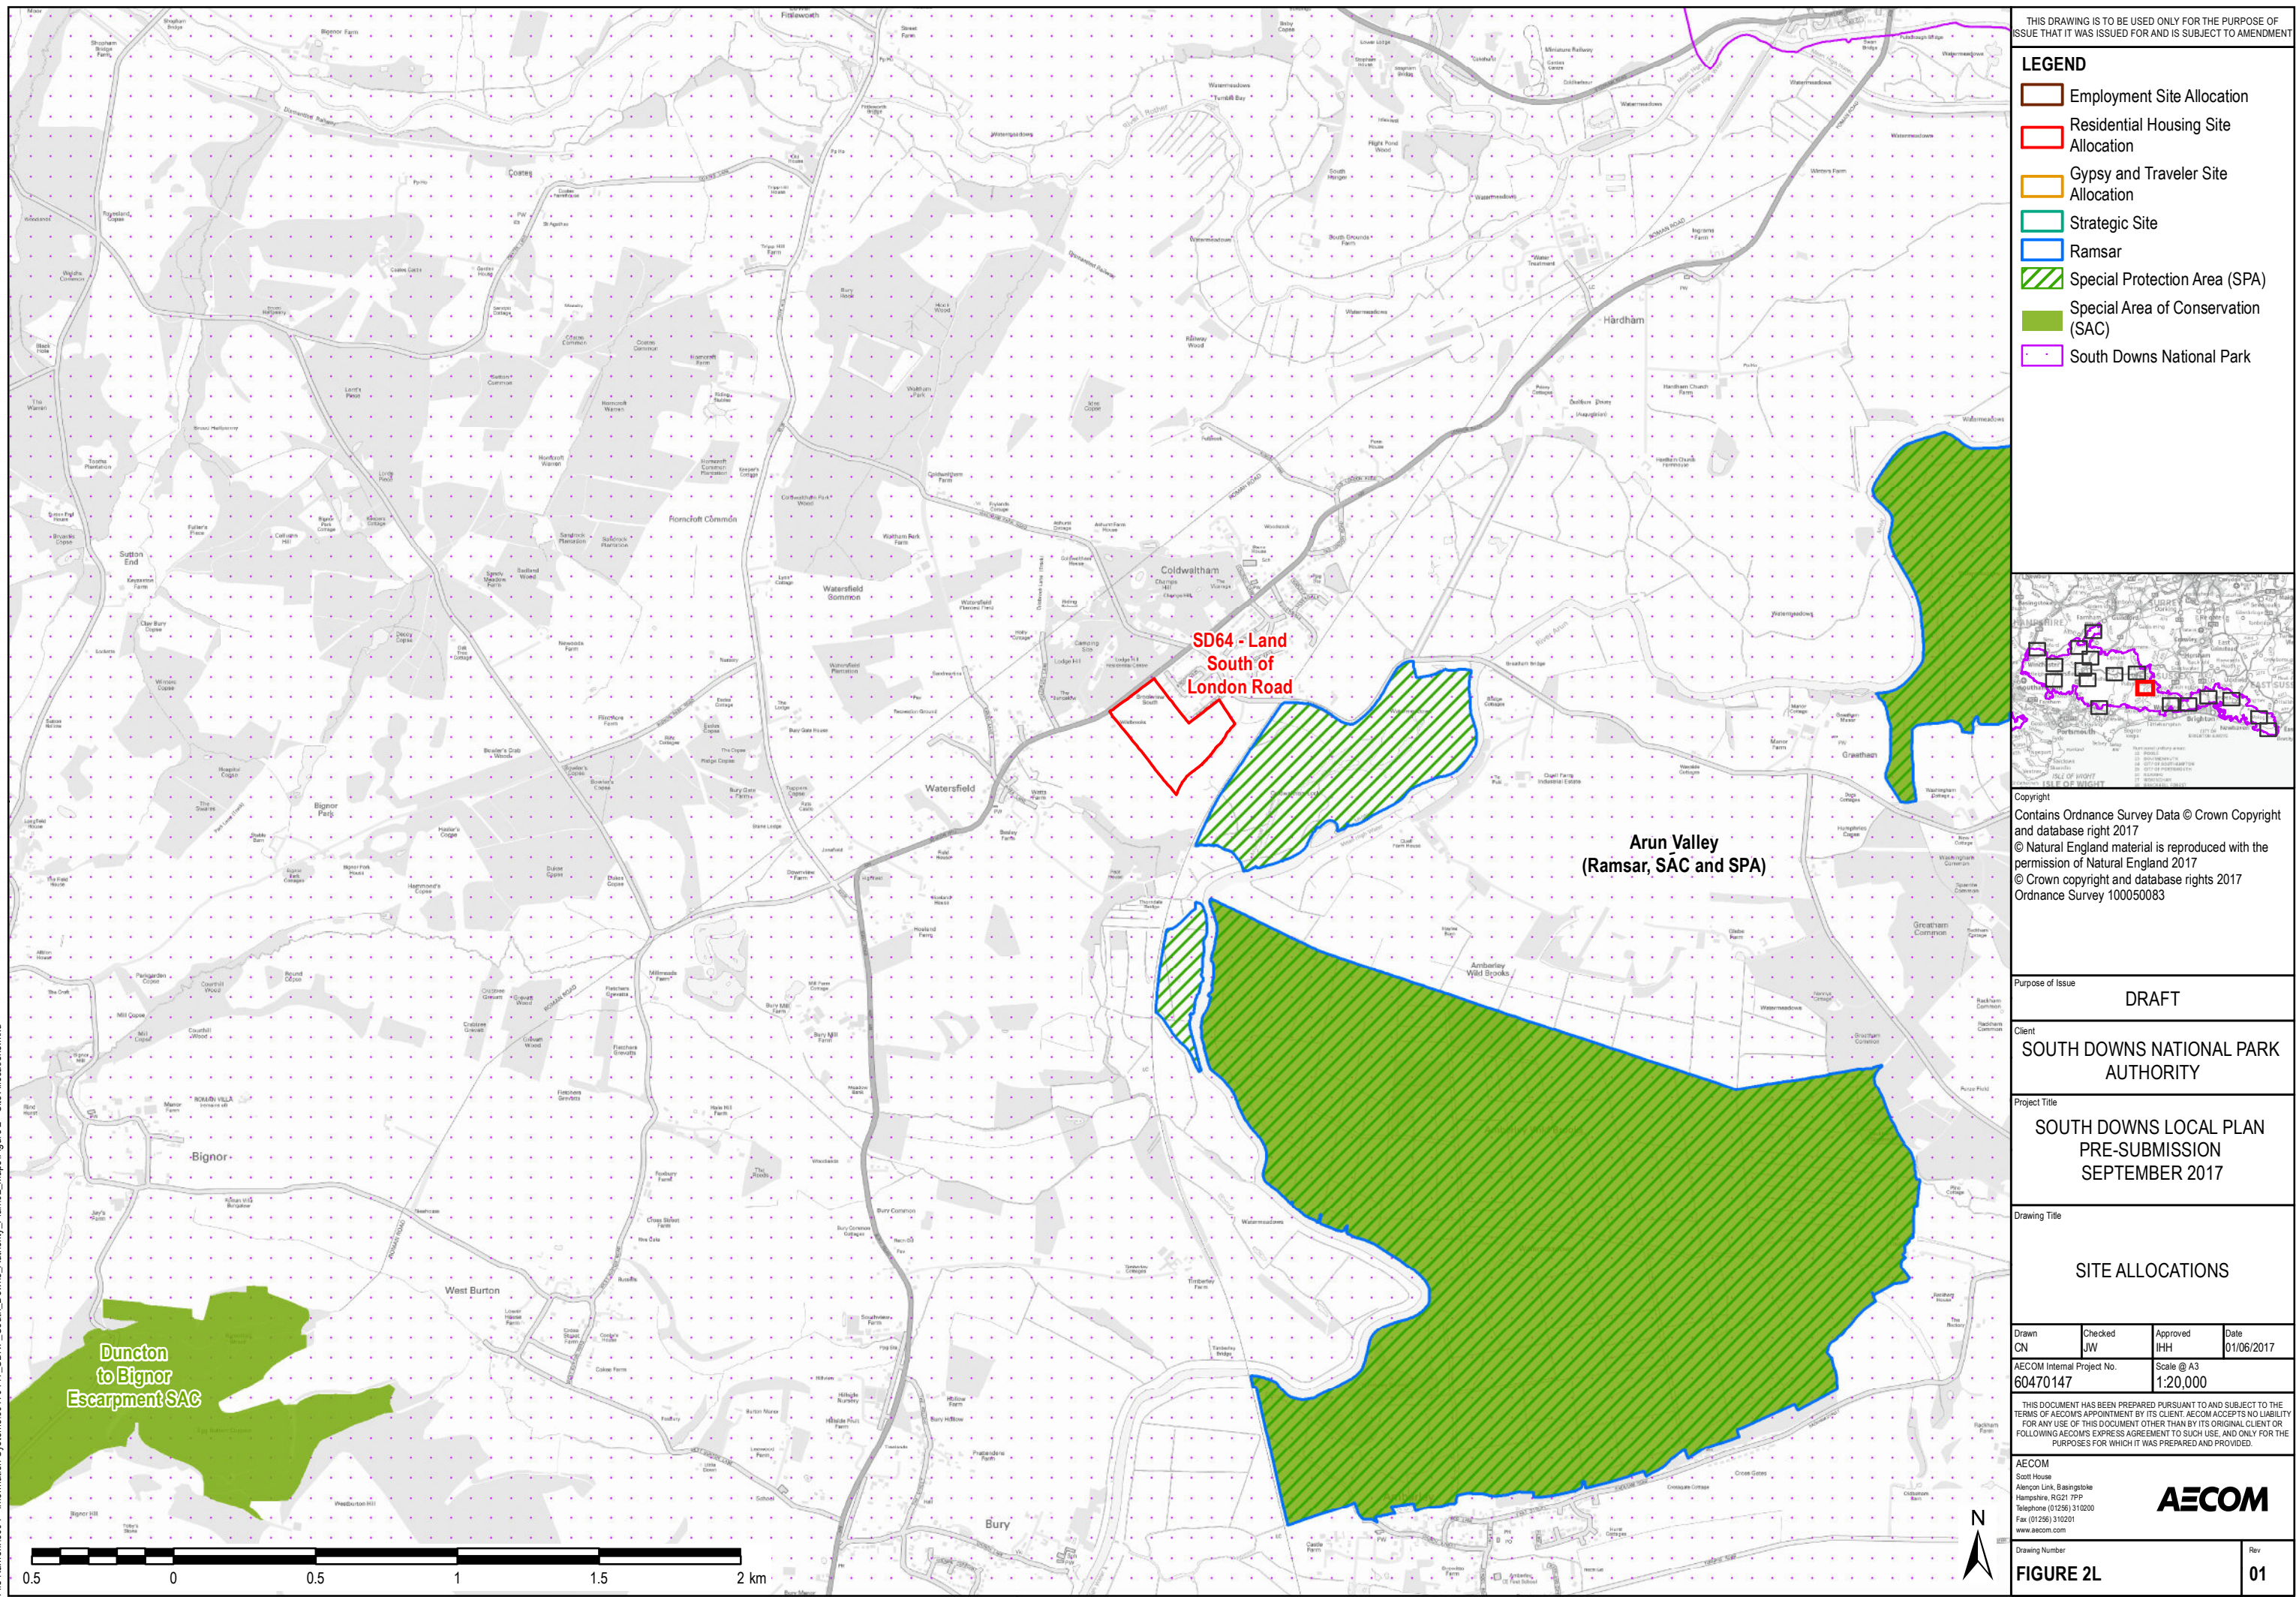


File Name: I:\5004 - Information Systems\60470147_SDNP_South_Downs_Authority_Plan02_Maps\Figure 2 - Site Allocations.mxd

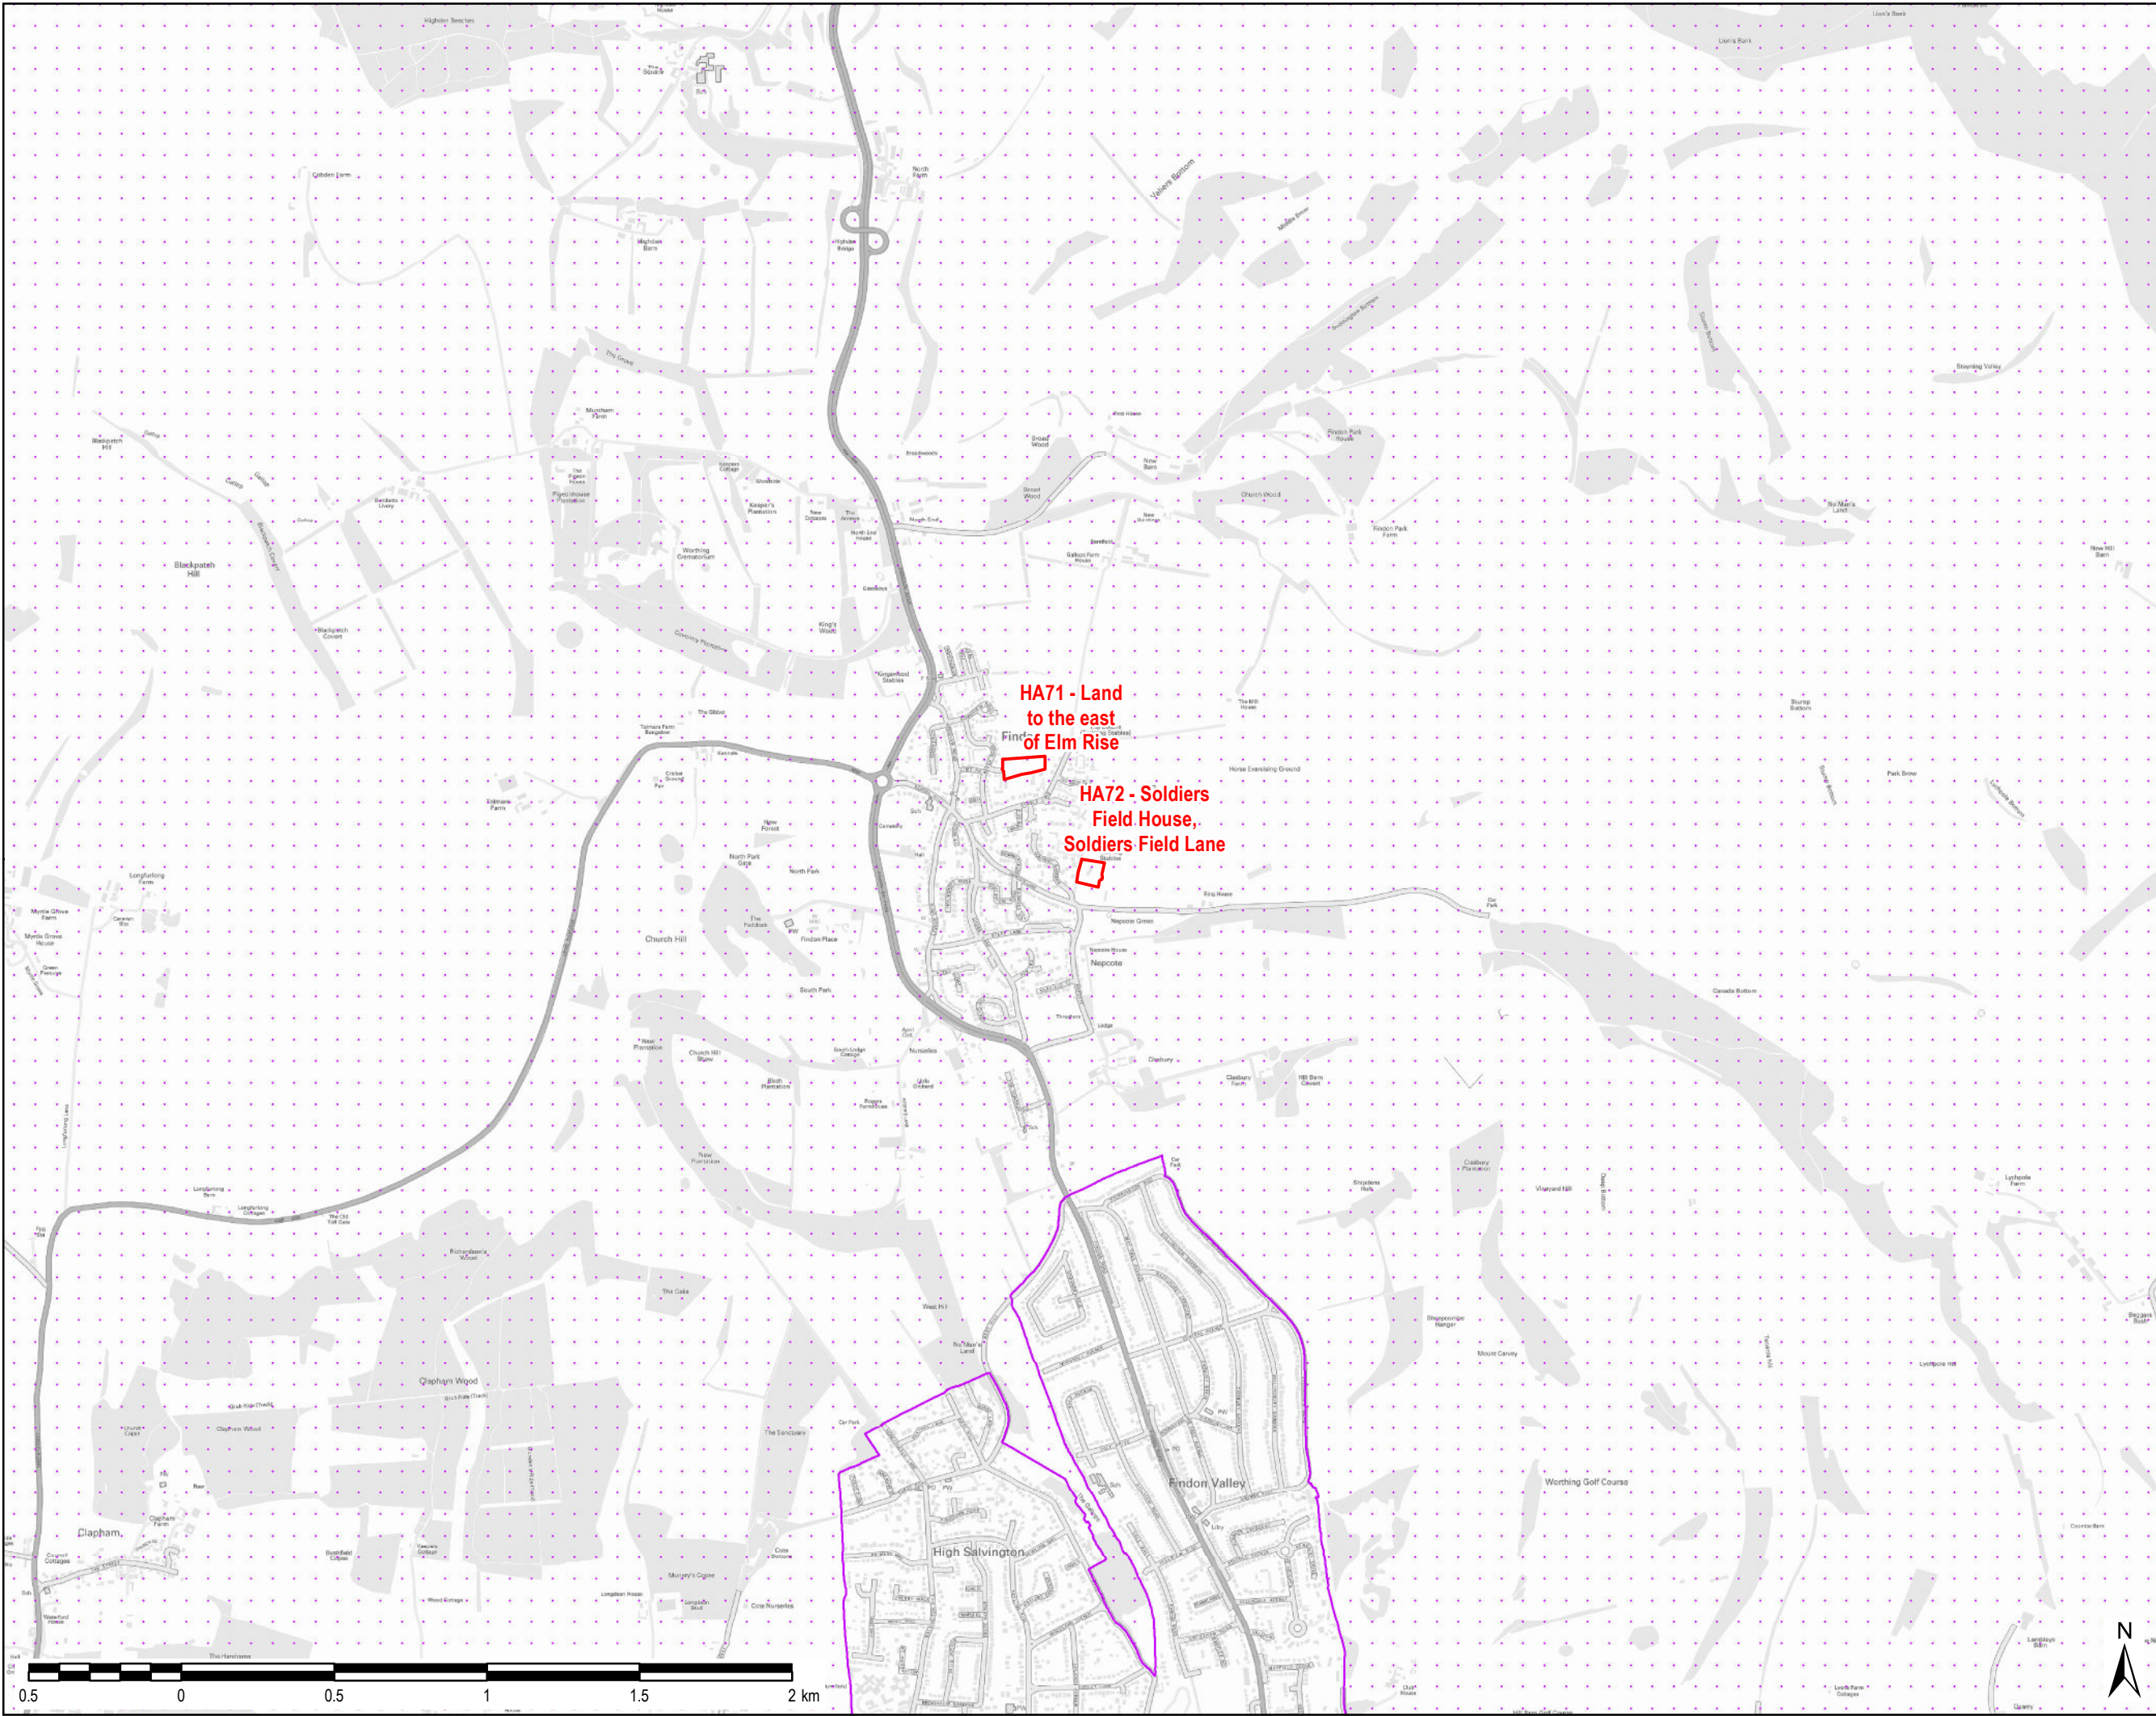

THIS DRAWING IS TO BE USED ONLY FOR THE PURPOSE OF ISSUE THAT IT WAS ISSUED FOR AND IS SUBJECT TO AMENDMENT

- LEGEND**
- Employment Site Allocation
 - Residential Housing Site Allocation
 - Gypsy and Traveler Site Allocation
 - Strategic Site
 - Ramsar
 - Special Protection Area (SPA)
 - Special Area of Conservation (SAC)
 - South Downs National Park

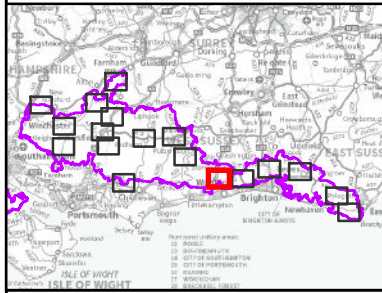

Copyright
Contains Ordnance Survey Data © Crown Copyright and database right 2017
© Natural England material is reproduced with the permission of Natural England 2017
© Crown copyright and database rights 2017
Ordnance Survey 100050083

Purpose of Issue
DRAFT

Client
SOUTH DOWNS NATIONAL PARK AUTHORITY

Project Title
**SOUTH DOWNS LOCAL PLAN
PRE-SUBMISSION
SEPTEMBER 2017**

Drawing Title
SITE ALLOCATIONS

Drawn CN	Checked JW	Approved IHH	Date 01/06/2017
AECOM Internal Project No. 60470147		Scale @ A3 1:20,000	


THIS DOCUMENT HAS BEEN PREPARED PURSUANT TO AND SUBJECT TO THE TERMS OF AECOM'S APPOINTMENT BY ITS CLIENT. AECOM ACCEPTS NO LIABILITY FOR ANY USE OF THIS DOCUMENT OTHER THAN BY ITS ORIGINAL CLIENT OR FOLLOWING AECOM'S EXPRESS AGREEMENT TO SUCH USE, AND ONLY FOR THE PURPOSES FOR WHICH IT WAS PREPARED AND PROVIDED.

AECOM
South House
Alençon Link, Basingstoke
Hampshire, RG21 7PP
Telephone (01256) 310200
Fax (01256) 310201
www.aecom.com

Drawing Number FIGURE 2M	Rev 01
------------------------------------	------------------

AECOM

File Name: I:\5004 - Information Systems\60470147_SDNP_South_Downs_Authority_Plan\02_Maps\Figure 2 - Site Allocations.mxd

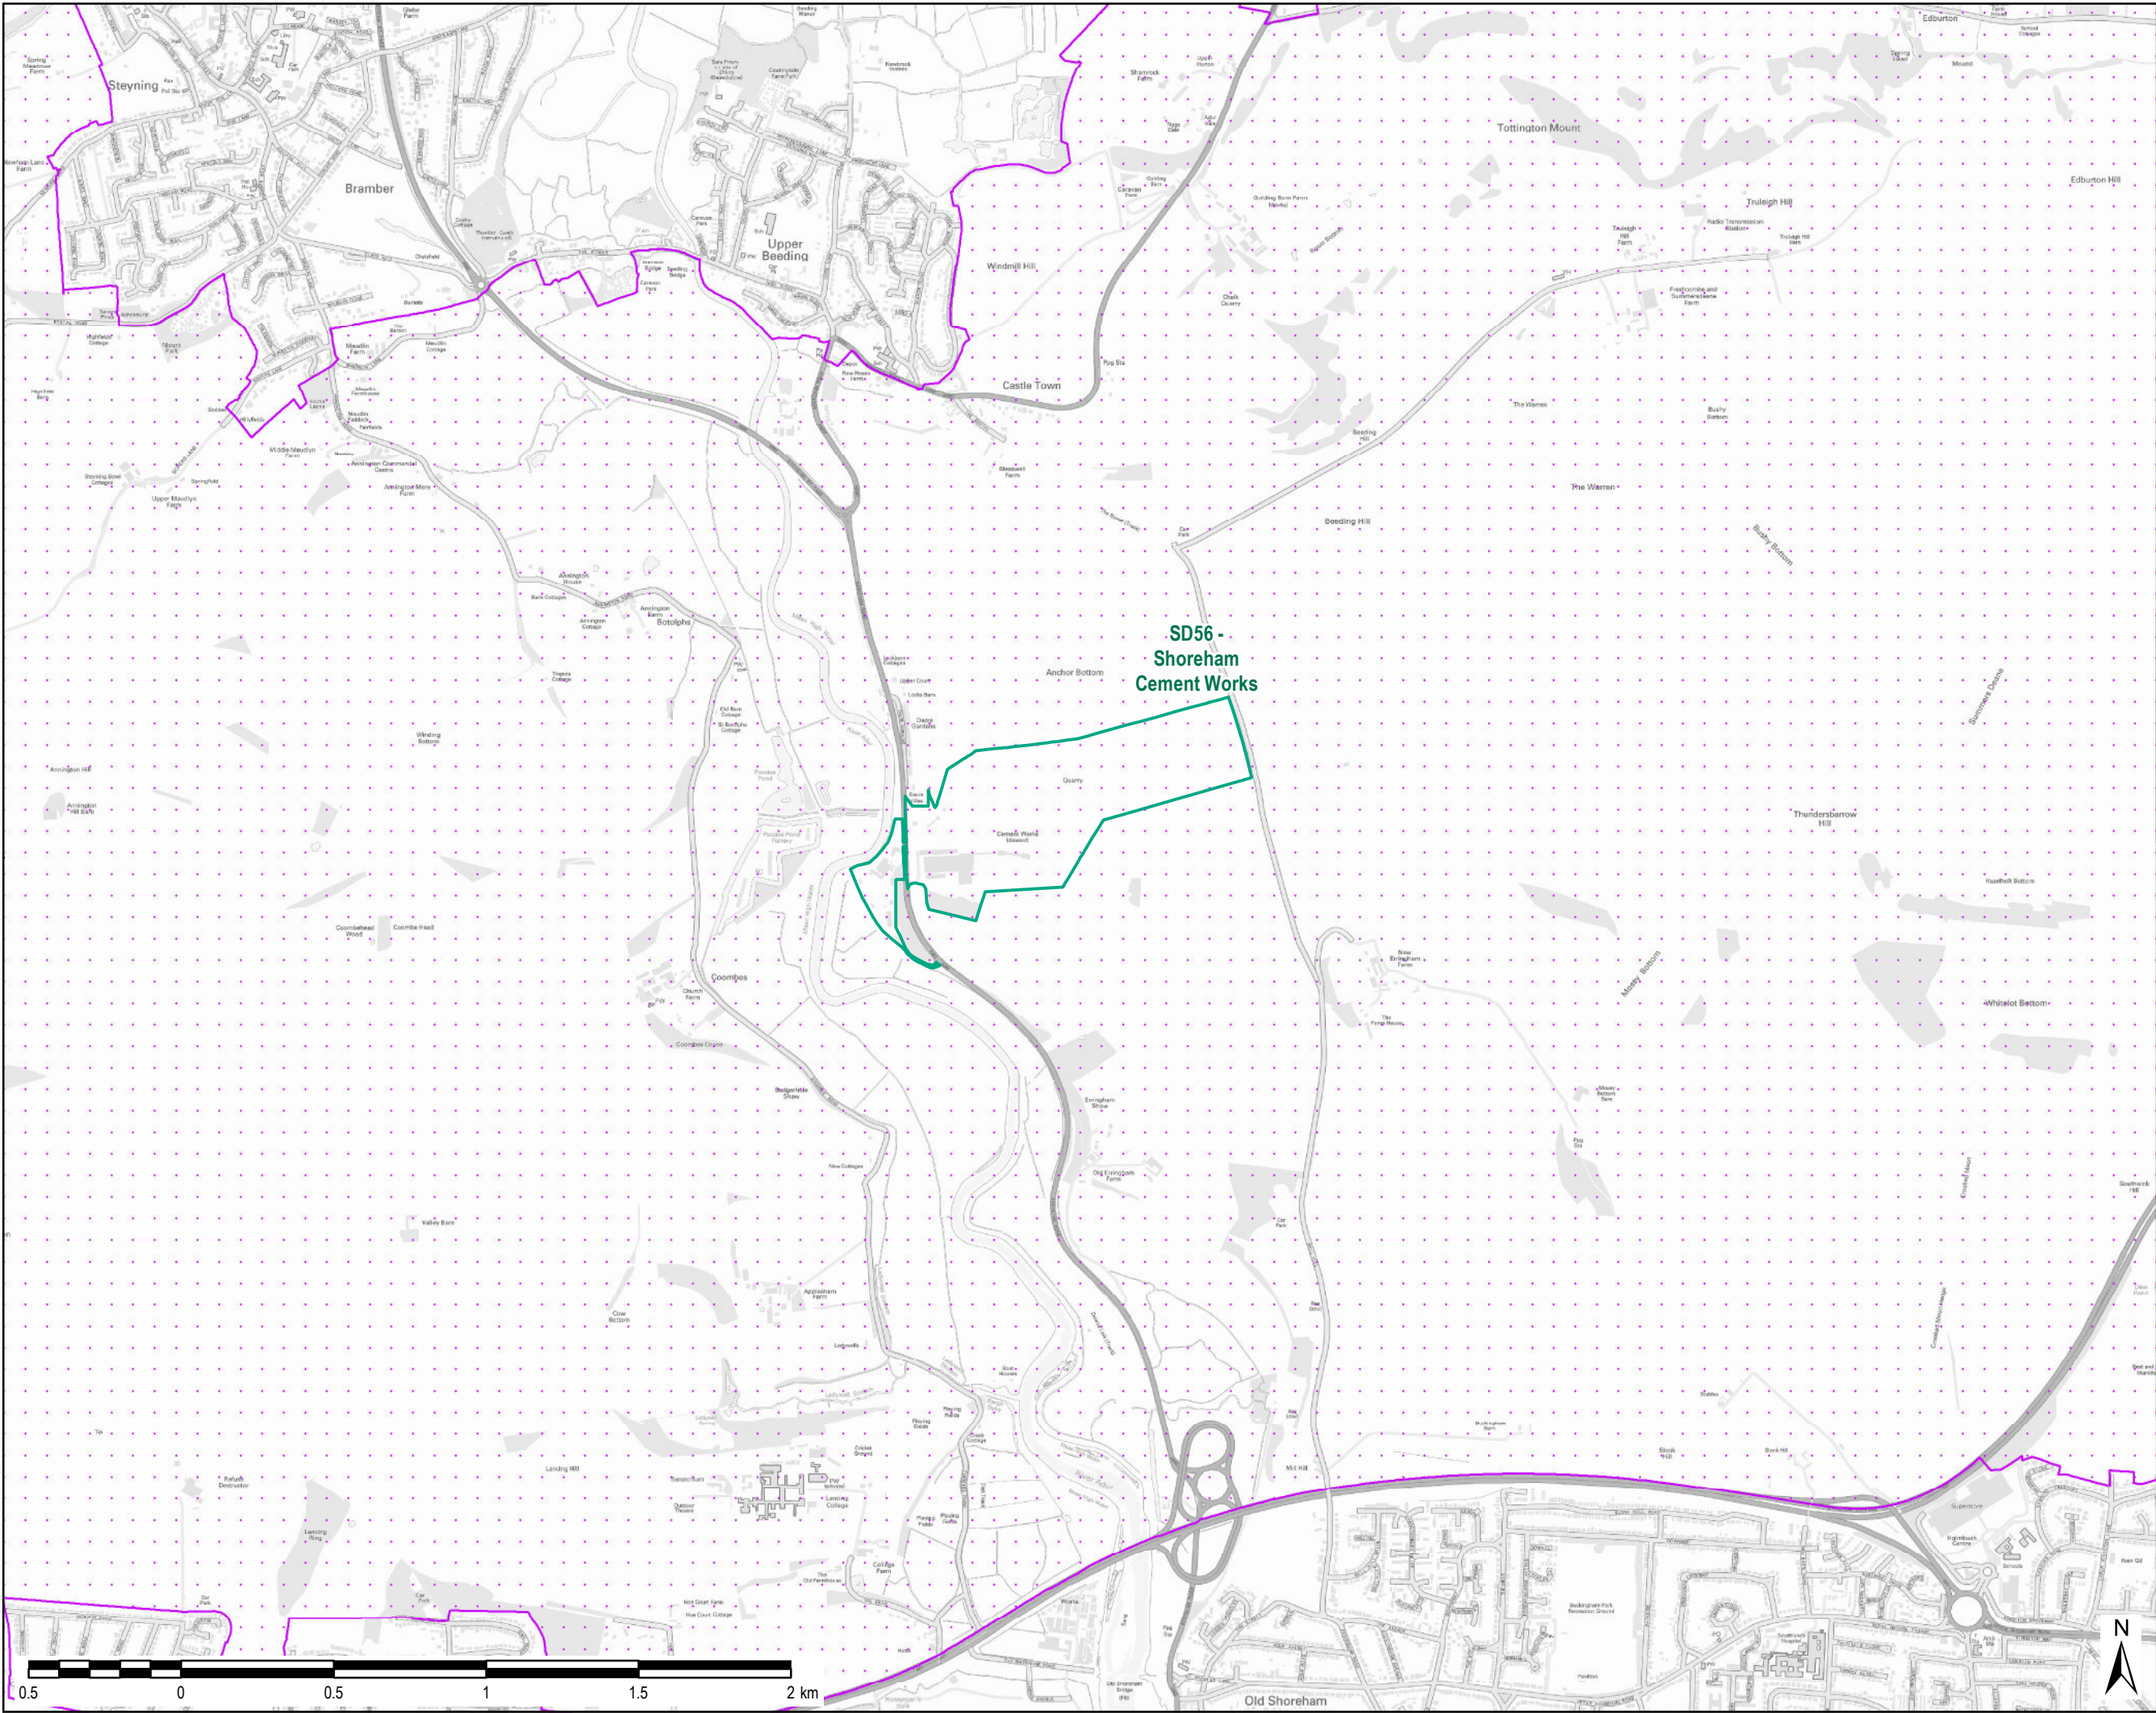

THIS DRAWING IS TO BE USED ONLY FOR THE PURPOSE OF ISSUE THAT IT WAS ISSUED FOR AND IS SUBJECT TO AMENDMENT

LEGEND

- Employment Site Allocation
- Residential Housing Site Allocation
- Gypsy and Traveler Site Allocation
- Strategic Site
- Ramsar
- Special Protection Area (SPA)
- Special Area of Conservation (SAC)
- South Downs National Park

Copyright

Contains Ordnance Survey Data © Crown Copyright and database right 2017

© Natural England material is reproduced with the permission of Natural England 2017

© Crown copyright and database rights 2017

Ordnance Survey 100050083

Purpose of Issue

DRAFT

Client

SOUTH DOWNS NATIONAL PARK AUTHORITY

Project Title

**SOUTH DOWNS LOCAL PLAN
PRE-SUBMISSION
SEPTEMBER 2017**

Drawing Title

SITE ALLOCATIONS


Drawn CN	Checked JW	Approved IHH	Date 01/06/2017
AECOM Internal Project No. 60470147		Scale @ A3 1:20,000	

THIS DOCUMENT HAS BEEN PREPARED PURSUANT TO AND SUBJECT TO THE TERMS OF AECOM'S APPOINTMENT BY ITS CLIENT. AECOM ACCEPTS NO LIABILITY FOR ANY USE OF THIS DOCUMENT OTHER THAN BY ITS ORIGINAL CLIENT OR FOLLOWING AECOM'S EXPRESS AGREEMENT TO SUCH USE, AND ONLY FOR THE PURPOSES FOR WHICH IT WAS PREPARED AND PROVIDED.

AECOM
South House
Alençon Link, Basingstoke
Hampshire, RG21 7PP
Telephone (01256) 310200
Fax (01256) 310201
www.aecom.com


Drawing Number FIGURE 2N	Rev 01
------------------------------------	------------------

File Name: I:\5004 - Information Systems\60470147_SDNP_South_Downs_Authority_Plan\02_Maps\Figure 2 - Site Allocations.mxd

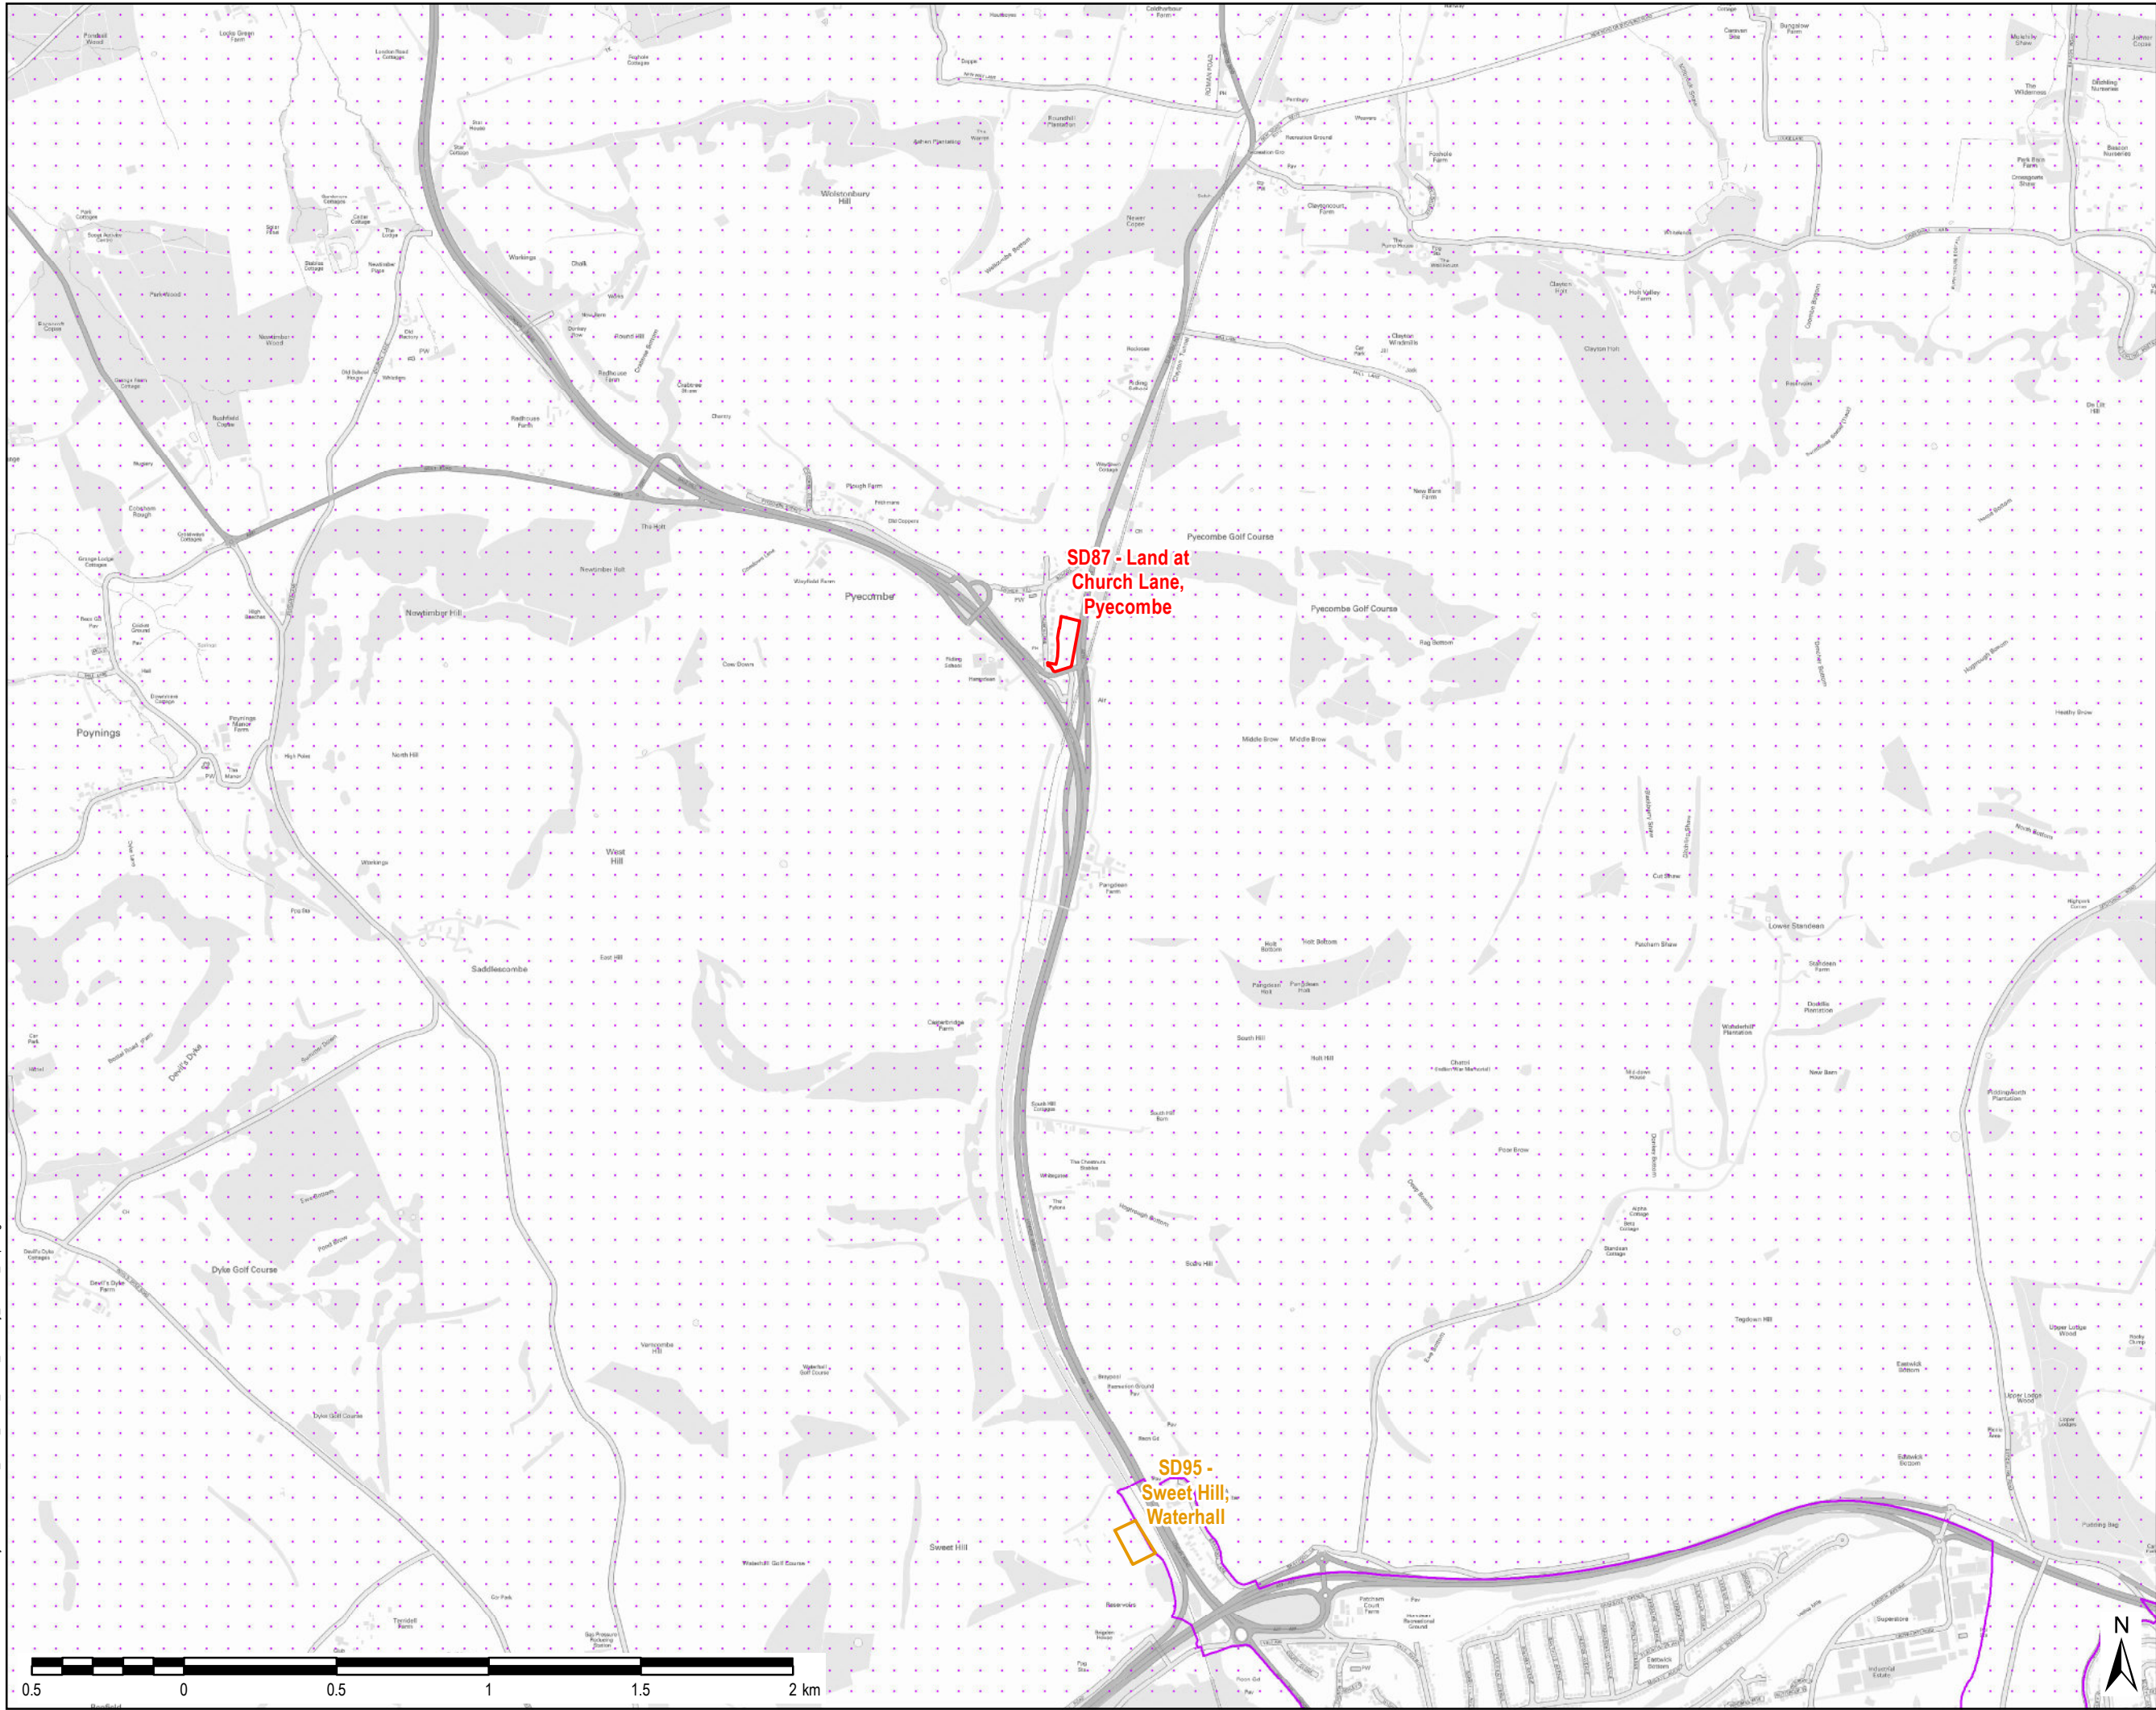

THIS DRAWING IS TO BE USED ONLY FOR THE PURPOSE OF ISSUE THAT IT WAS ISSUED FOR AND IS SUBJECT TO AMENDMENT

- LEGEND**
- Employment Site Allocation
 - Residential Housing Site Allocation
 - Gypsy and Traveler Site Allocation
 - Strategic Site
 - Ramsar
 - Special Protection Area (SPA)
 - Special Area of Conservation (SAC)
 - South Downs National Park

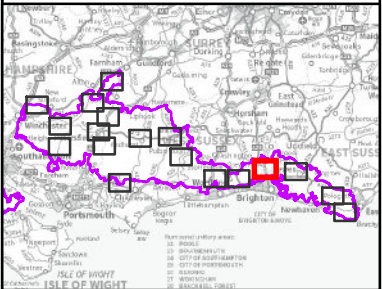

Copyright
Contains Ordnance Survey Data © Crown Copyright and database right 2017
© Natural England material is reproduced with the permission of Natural England 2017
© Crown copyright and database rights 2017
Ordnance Survey 100050083

Purpose of Issue
DRAFT

Client
SOUTH DOWNS NATIONAL PARK AUTHORITY

Project Title
**SOUTH DOWNS LOCAL PLAN
PRE-SUBMISSION
SEPTEMBER 2017**

Drawing Title
SITE ALLOCATIONS

Drawn CN	Checked JW	Approved IHH	Date 01/06/2017
AECOM Internal Project No. 60470147		Scale @ A3 1:20,000	


THIS DOCUMENT HAS BEEN PREPARED PURSUANT TO AND IS SUBJECT TO THE TERMS OF AECOM'S APPOINTMENT BY ITS CLIENT. AECOM ACCEPTS NO LIABILITY FOR ANY USE OF THIS DOCUMENT OTHER THAN BY ITS ORIGINAL CLIENT OR FOLLOWING AECOM'S EXPRESS AGREEMENT TO SUCH USE, AND ONLY FOR THE PURPOSES FOR WHICH IT WAS PREPARED AND PROVIDED.

AECOM
South House
Alencon Link, Basingstoke
Hampshire, RG21 7PP
Telephone (01256) 310200
Fax (01256) 310201
www.aecom.com

Drawing Number FIGURE 20	Rev 01
------------------------------------	------------------


AECOM

File Name: I:\5004 - Information Systems\60470147_SDNP_South_Downs_Authority_Plan02_Maps\Figure 2 - Site Allocations.mxd

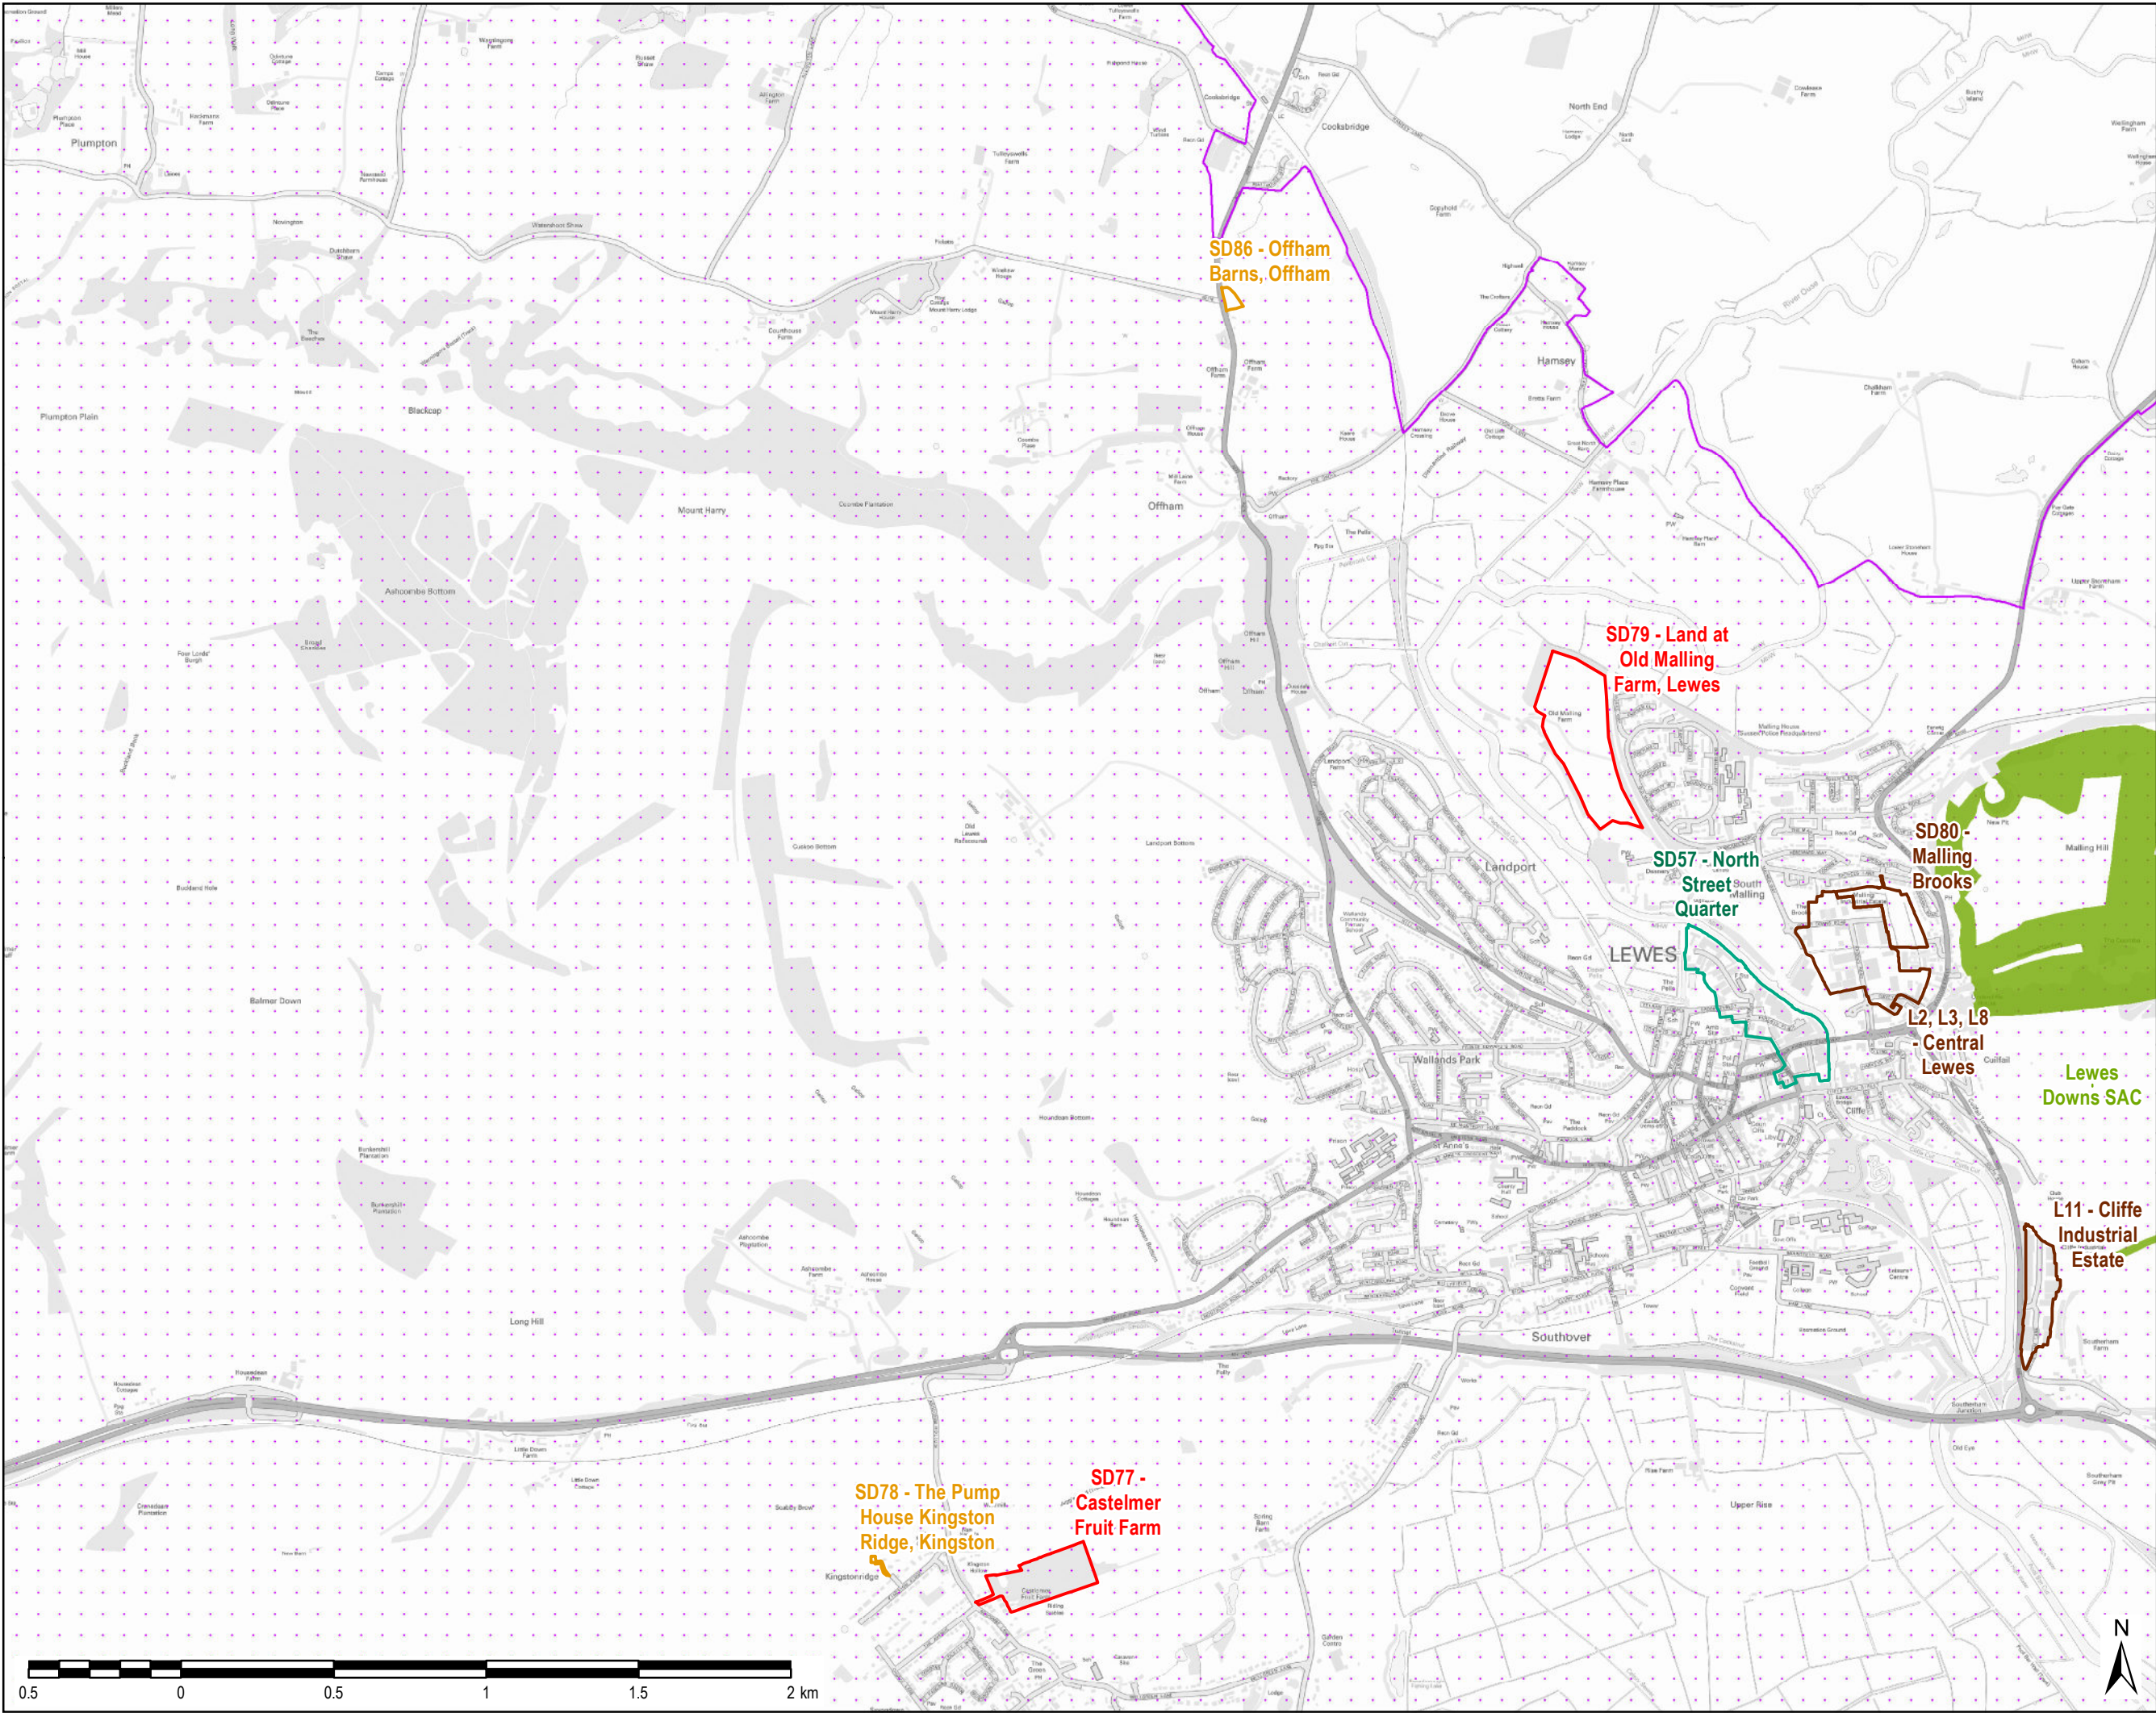

THIS DRAWING IS TO BE USED ONLY FOR THE PURPOSE OF ISSUE THAT IT WAS ISSUED FOR AND IS SUBJECT TO AMENDMENT

- LEGEND**
- Employment Site Allocation
 - Residential Housing Site Allocation
 - Gypsy and Traveler Site Allocation
 - Strategic Site
 - Ramsar
 - Special Protection Area (SPA)
 - Special Area of Conservation (SAC)
 - South Downs National Park

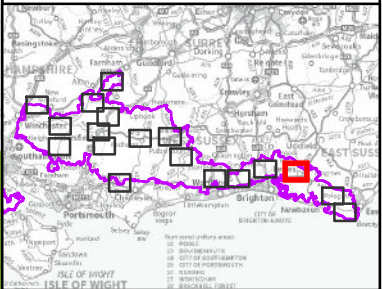

Copyright
Contains Ordnance Survey Data © Crown Copyright and database right 2017
© Natural England material is reproduced with the permission of Natural England 2017
© Crown copyright and database rights 2017
Ordnance Survey 100050083

Purpose of Issue
DRAFT

Client
SOUTH DOWNS NATIONAL PARK AUTHORITY

Project Title
**SOUTH DOWNS LOCAL PLAN
PRE-SUBMISSION
SEPTEMBER 2017**

Drawing Title
SITE ALLOCATIONS

Drawn CN	Checked JW	Approved IHH	Date 01/06/2017
AECOM Internal Project No. 60470147		Scale @ A3 1:20,000	


THIS DOCUMENT HAS BEEN PREPARED PURSUANT TO AND IS SUBJECT TO THE TERMS OF AECOM'S APPOINTMENT BY ITS CLIENT. AECOM ACCEPTS NO LIABILITY FOR ANY USE OF THIS DOCUMENT OTHER THAN BY ITS ORIGINAL CLIENT OR FOLLOWING AECOM'S EXPRESS AGREEMENT TO SUCH USE, AND ONLY FOR THE PURPOSES FOR WHICH IT WAS PREPARED AND PROVIDED.

AECOM
South House
Alencon Link, Basingstoke
Hampshire, RG21 7PP
Telephone (01256) 310200
Fax (01256) 310201
www.aecom.com

Drawing Number FIGURE 2P	Rev 01
------------------------------------	------------------


AECOM

File Name: I:\5004 - Information Systems\60470147_SDNP_South_Downs_Authority_Plan02_Maps\Figure 2 - Site Allocations.mxd

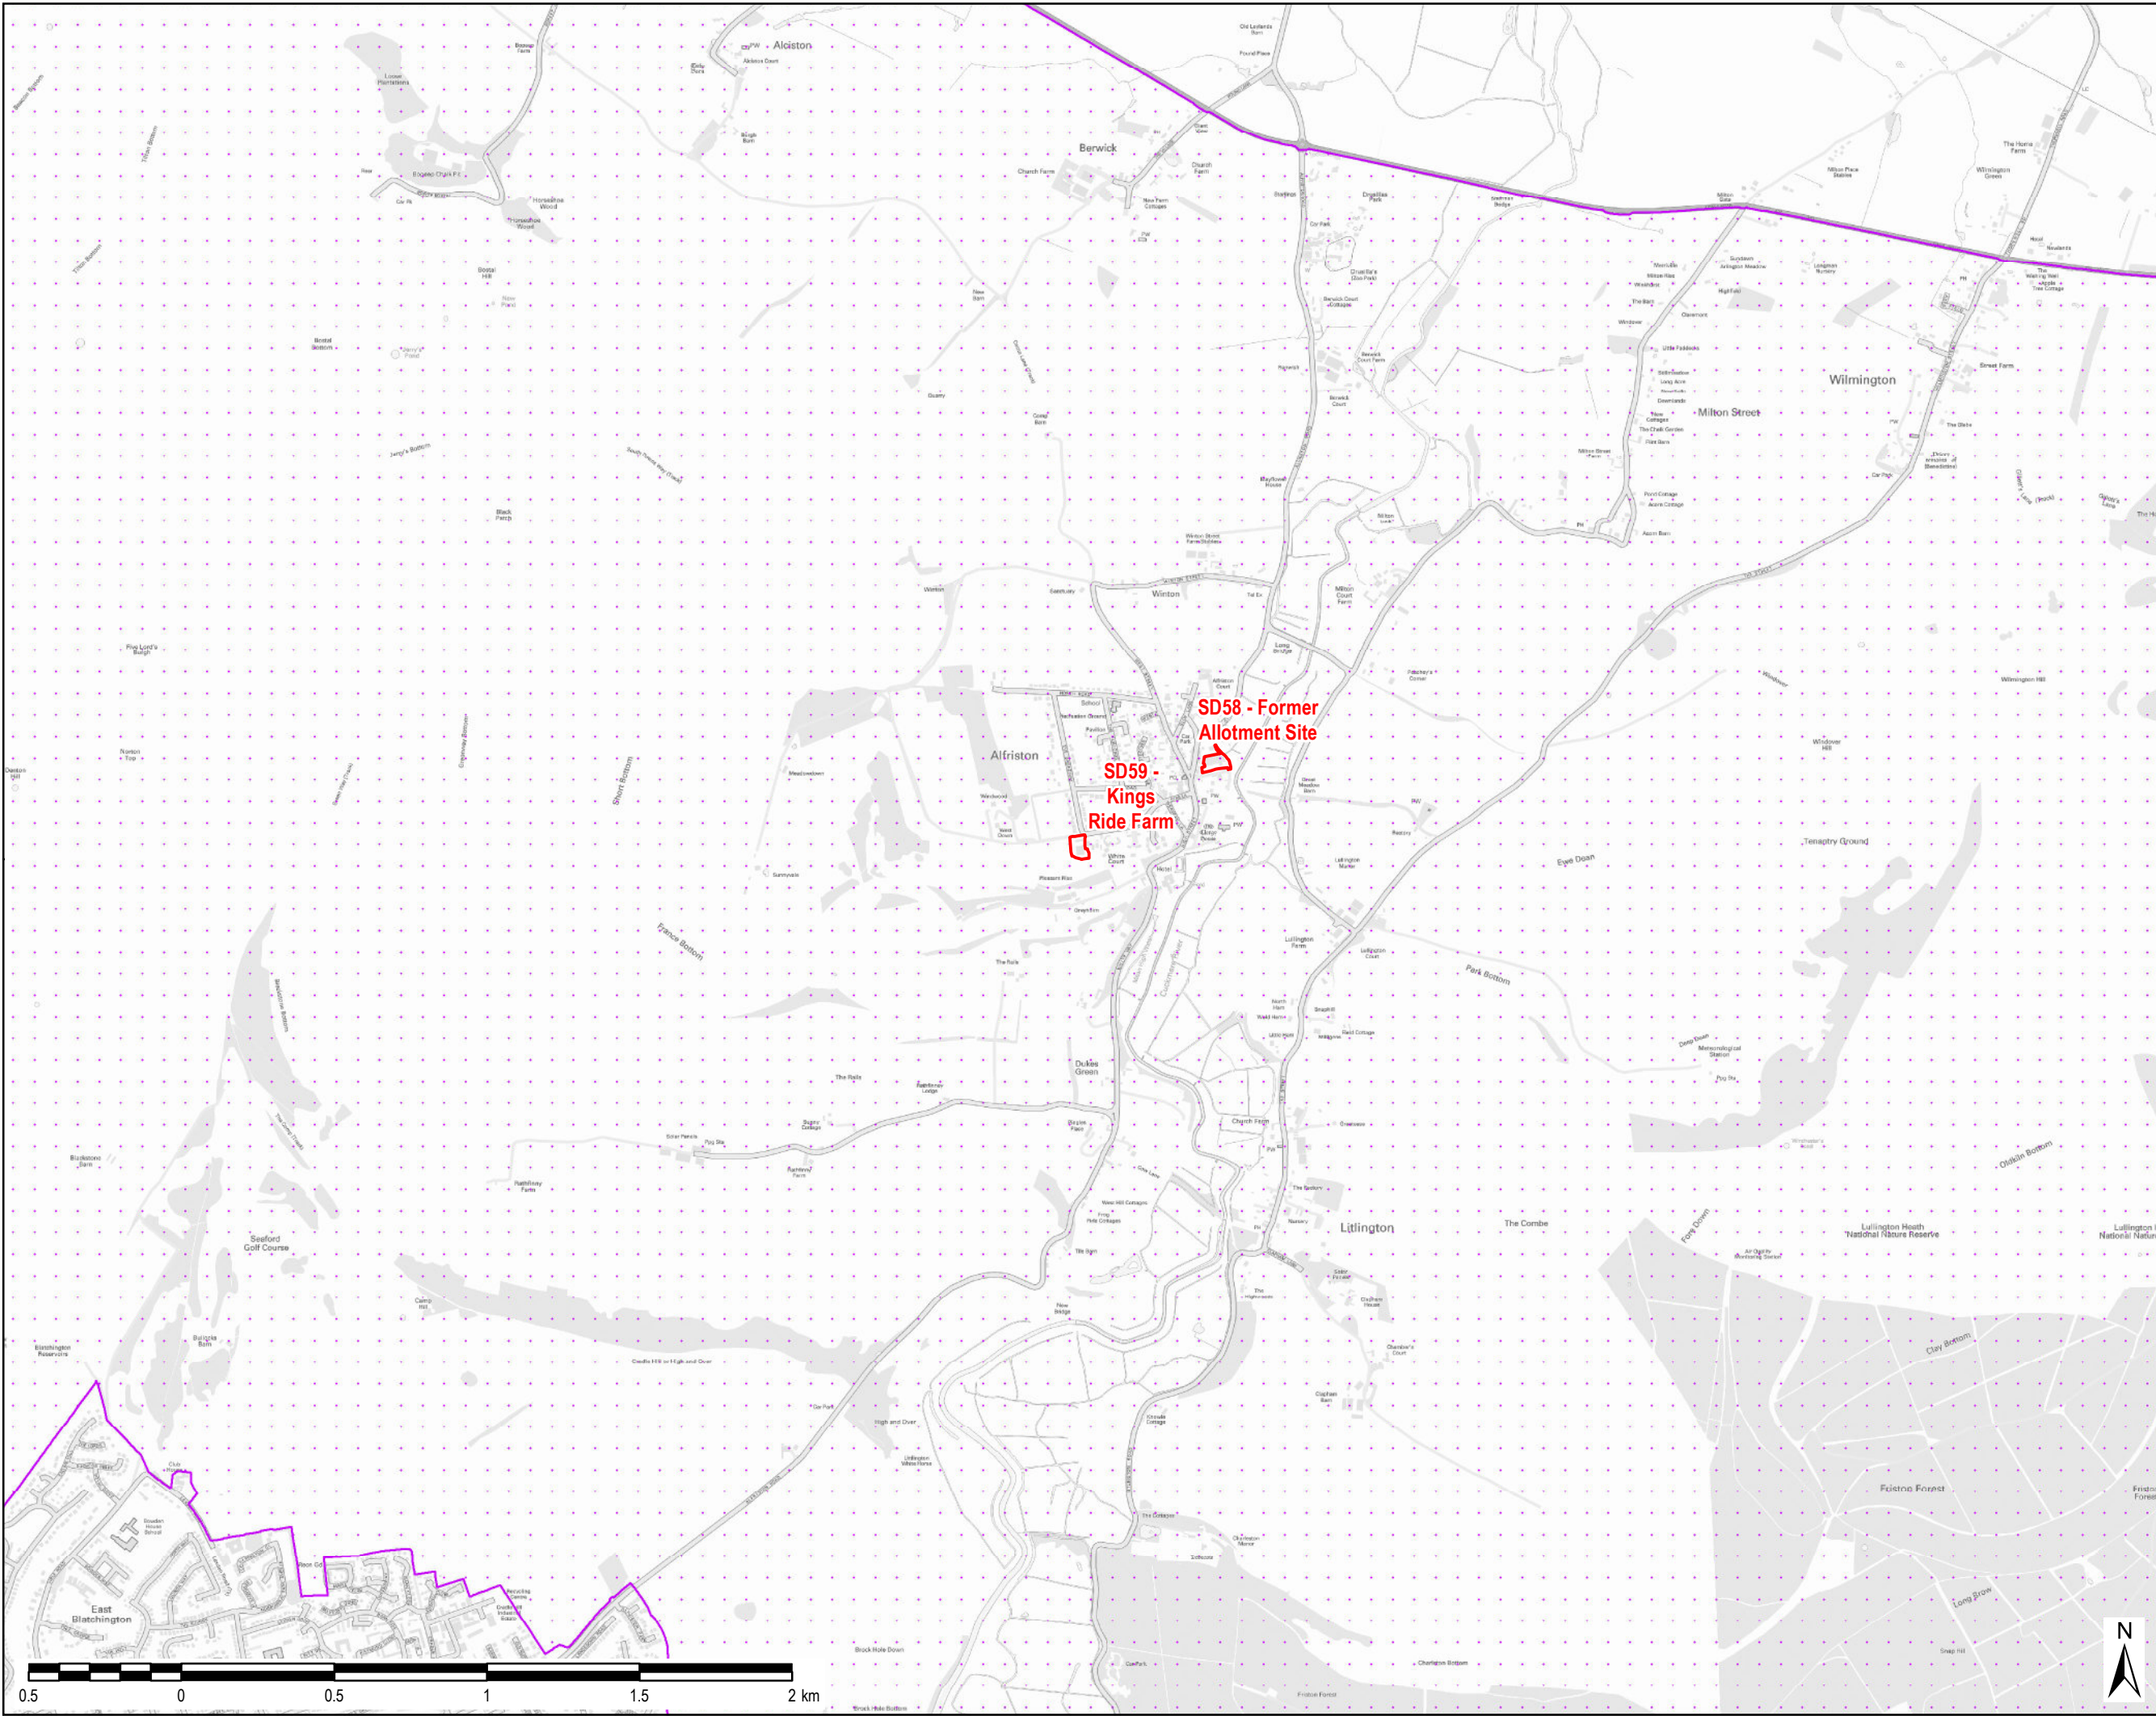

THIS DRAWING IS TO BE USED ONLY FOR THE PURPOSE OF ISSUE THAT IT WAS ISSUED FOR AND IS SUBJECT TO AMENDMENT

- LEGEND**
- Employment Site Allocation
 - Residential Housing Site Allocation
 - Gypsy and Traveler Site Allocation
 - Strategic Site
 - Ramsar
 - Special Protection Area (SPA)
 - Special Area of Conservation (SAC)
 - South Downs National Park

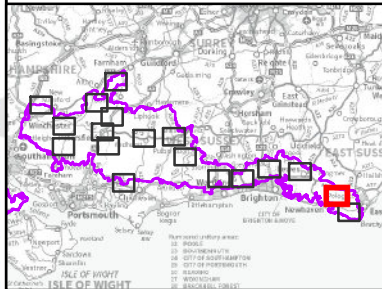

Copyright
Contains Ordnance Survey Data © Crown Copyright and database right 2017
© Natural England material is reproduced with the permission of Natural England 2017
© Crown copyright and database rights 2017
Ordnance Survey 100050083

Purpose of Issue
DRAFT

Client
SOUTH DOWNS NATIONAL PARK AUTHORITY

Project Title
**SOUTH DOWNS LOCAL PLAN
PRE-SUBMISSION
SEPTEMBER 2017**

Drawing Title
SITE ALLOCATIONS


Drawn CN	Checked JW	Approved IHH	Date 01/06/2017
AECOM Internal Project No. 60470147		Scale @ A3 1:20,000	

THIS DOCUMENT HAS BEEN PREPARED PURSUANT TO AND IS SUBJECT TO THE TERMS OF AECOM'S APPOINTMENT BY ITS CLIENT. AECOM ACCEPTS NO LIABILITY FOR ANY USE OF THIS DOCUMENT OTHER THAN BY ITS ORIGINAL CLIENT OR FOLLOWING AECOM'S EXPRESS AGREEMENT TO SUCH USE, AND ONLY FOR THE PURPOSES FOR WHICH IT WAS PREPARED AND PROVIDED.

AECOM
South House
Alencon Link, Basingstoke
Hampshire, RG21 7PP
Telephone (01256) 310200
Fax (01256) 310201
www.aecom.com


Drawing Number FIGURE 2Q	Rev 01
------------------------------------	------------------

AECOM

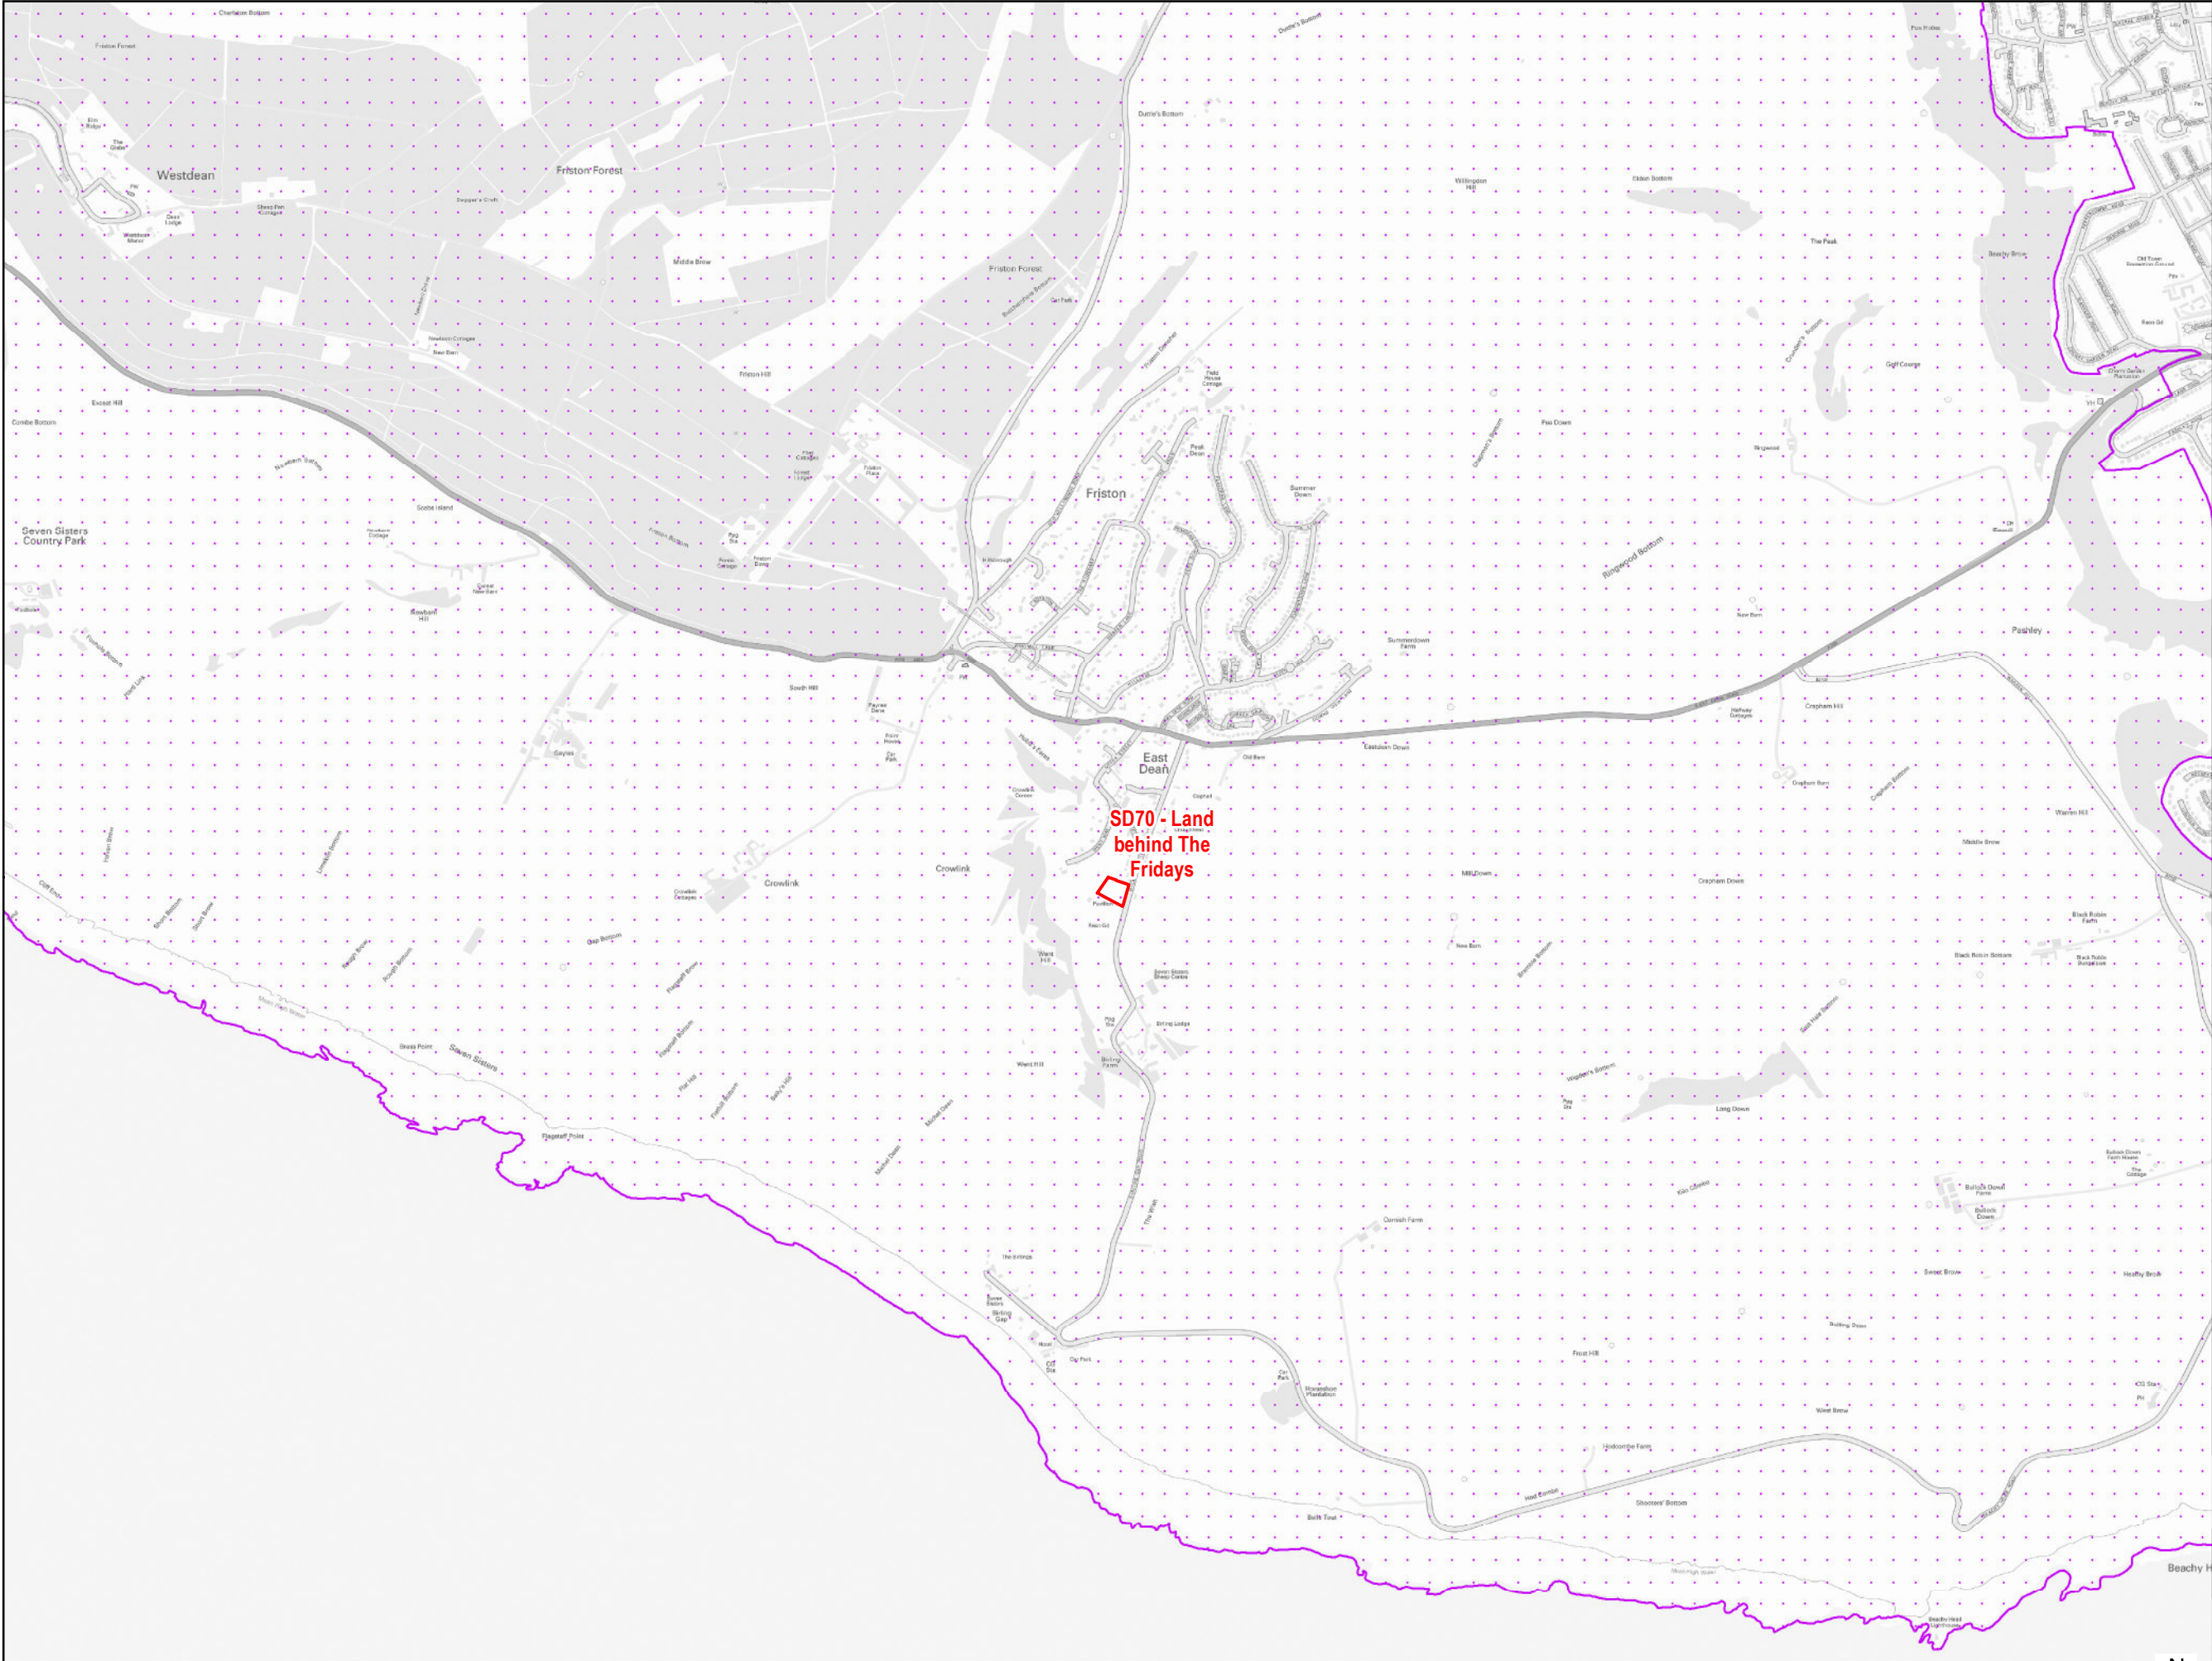

THIS DRAWING IS TO BE USED ONLY FOR THE PURPOSE OF ISSUE THAT IT WAS ISSUED FOR AND IS SUBJECT TO AMENDMENT

- LEGEND**
- Employment Site Allocation
 - Residential Housing Site Allocation
 - Gypsy and Traveler Site Allocation
 - Strategic Site
 - Ramsar
 - Special Protection Area (SPA)
 - Special Area of Conservation (SAC)
 - South Downs National Park

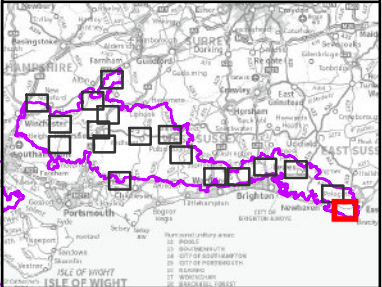

Copyright
Contains Ordnance Survey Data © Crown Copyright and database right 2017
© Natural England material is reproduced with the permission of Natural England 2017
© Crown copyright and database rights 2017
Ordnance Survey 100050083

Purpose of Issue
DRAFT

Client
SOUTH DOWNS NATIONAL PARK AUTHORITY

Project Title
**SOUTH DOWNS LOCAL PLAN
PRE-SUBMISSION
SEPTEMBER 2017**

Drawing Title
SITE ALLOCATIONS

Drawn CN	Checked JW	Approved IHH	Date 01/06/2017
AECOM Internal Project No. 60470147		Scale @ A3 1:20,000	

THIS DOCUMENT HAS BEEN PREPARED PURSUANT TO AND SUBJECT TO THE TERMS OF AECOM'S APPOINTMENT BY ITS CLIENT. AECOM ACCEPTS NO LIABILITY FOR ANY USE OF THIS DOCUMENT OTHER THAN BY ITS ORIGINAL CLIENT OR FOLLOWING AECOM'S EXPRESS AGREEMENT TO SUCH USE, AND ONLY FOR THE PURPOSES FOR WHICH IT WAS PREPARED AND PROVIDED.

AECOM
Scott House
Alencon Link, Basingstoke
Hampshire, RG21 7PP
Telephone (01256) 310200
Fax (01256) 310201
www.aecom.com



Drawing Number FIGURE 2R	Rev 01
------------------------------------	------------------