




CHALK GRASSLAND



HEDGEROW WITH TREES



WOODLAND

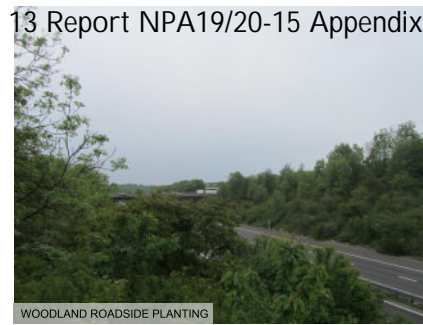

WOODLAND ROADSIDE PLANTING

NOTES

This preliminary environmental mitigation design is work in progress and will be developed to take on board comments from ongoing consultation.


LEGEND

PROPOSED FEATURES

- Red Line boundary
- Woodland
- Scattered trees and shrubs
- Hedgerow
- Chalk grassland
- Species rich grassland and verges
- Route for walkers, cyclists and horses (WCH)
- Access track
- Pond

EXISTING FEATURES

- Watercourses
- Public Right of Way
- National Cycle Network (NCN) Route 23
- South Downs National Park

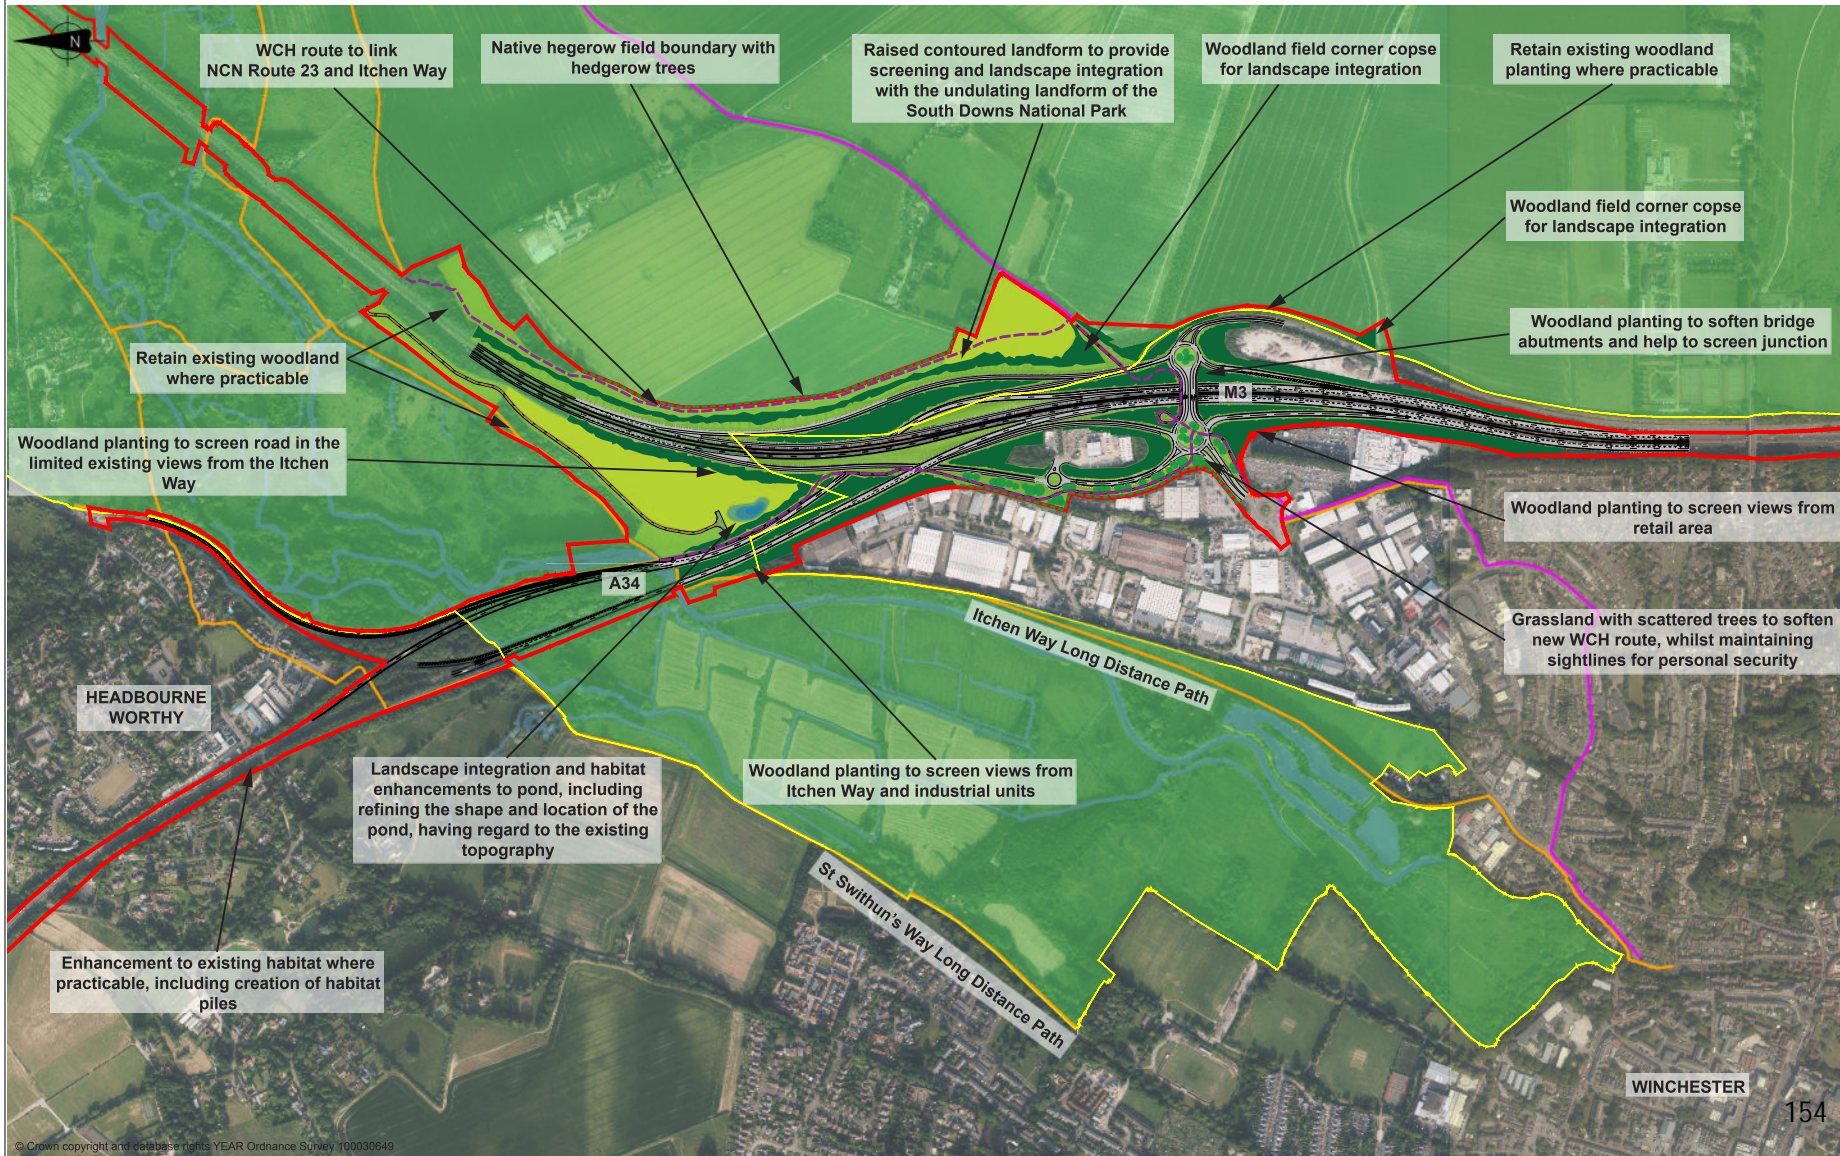

0 100 200 300 400 500 m
SCALE 1:5000

Rev	Date	Description of revision	LD	HB	HB	NZ
P01	10/06/19	Draft for Consultation				

DRAWING STATUS
Draft for Consultation



SCHEME TITLE
M3 JUNCTION 9 IMPROVEMENTS

DRAWING TITLE
PRELIMINARY ENVIRONMENTAL MITIGATION DESIGN
FIGURE 1-3

DRAWING UNITS (I.N.C.)
ALL DIMENSIONS IN METRES
UNLESS STATED OTHERWISE

SCALE AT A1 (841x594mm)
1:5000

DRAWING No.
HE551511-JAC-EGN-0_00_00-DR-LE-0018

REV.
P01

This drawing is not to be used in whole or part other than for the intended purpose and project as defined on this drawing. Refer to the contract for full terms and conditions.