


Section E-E

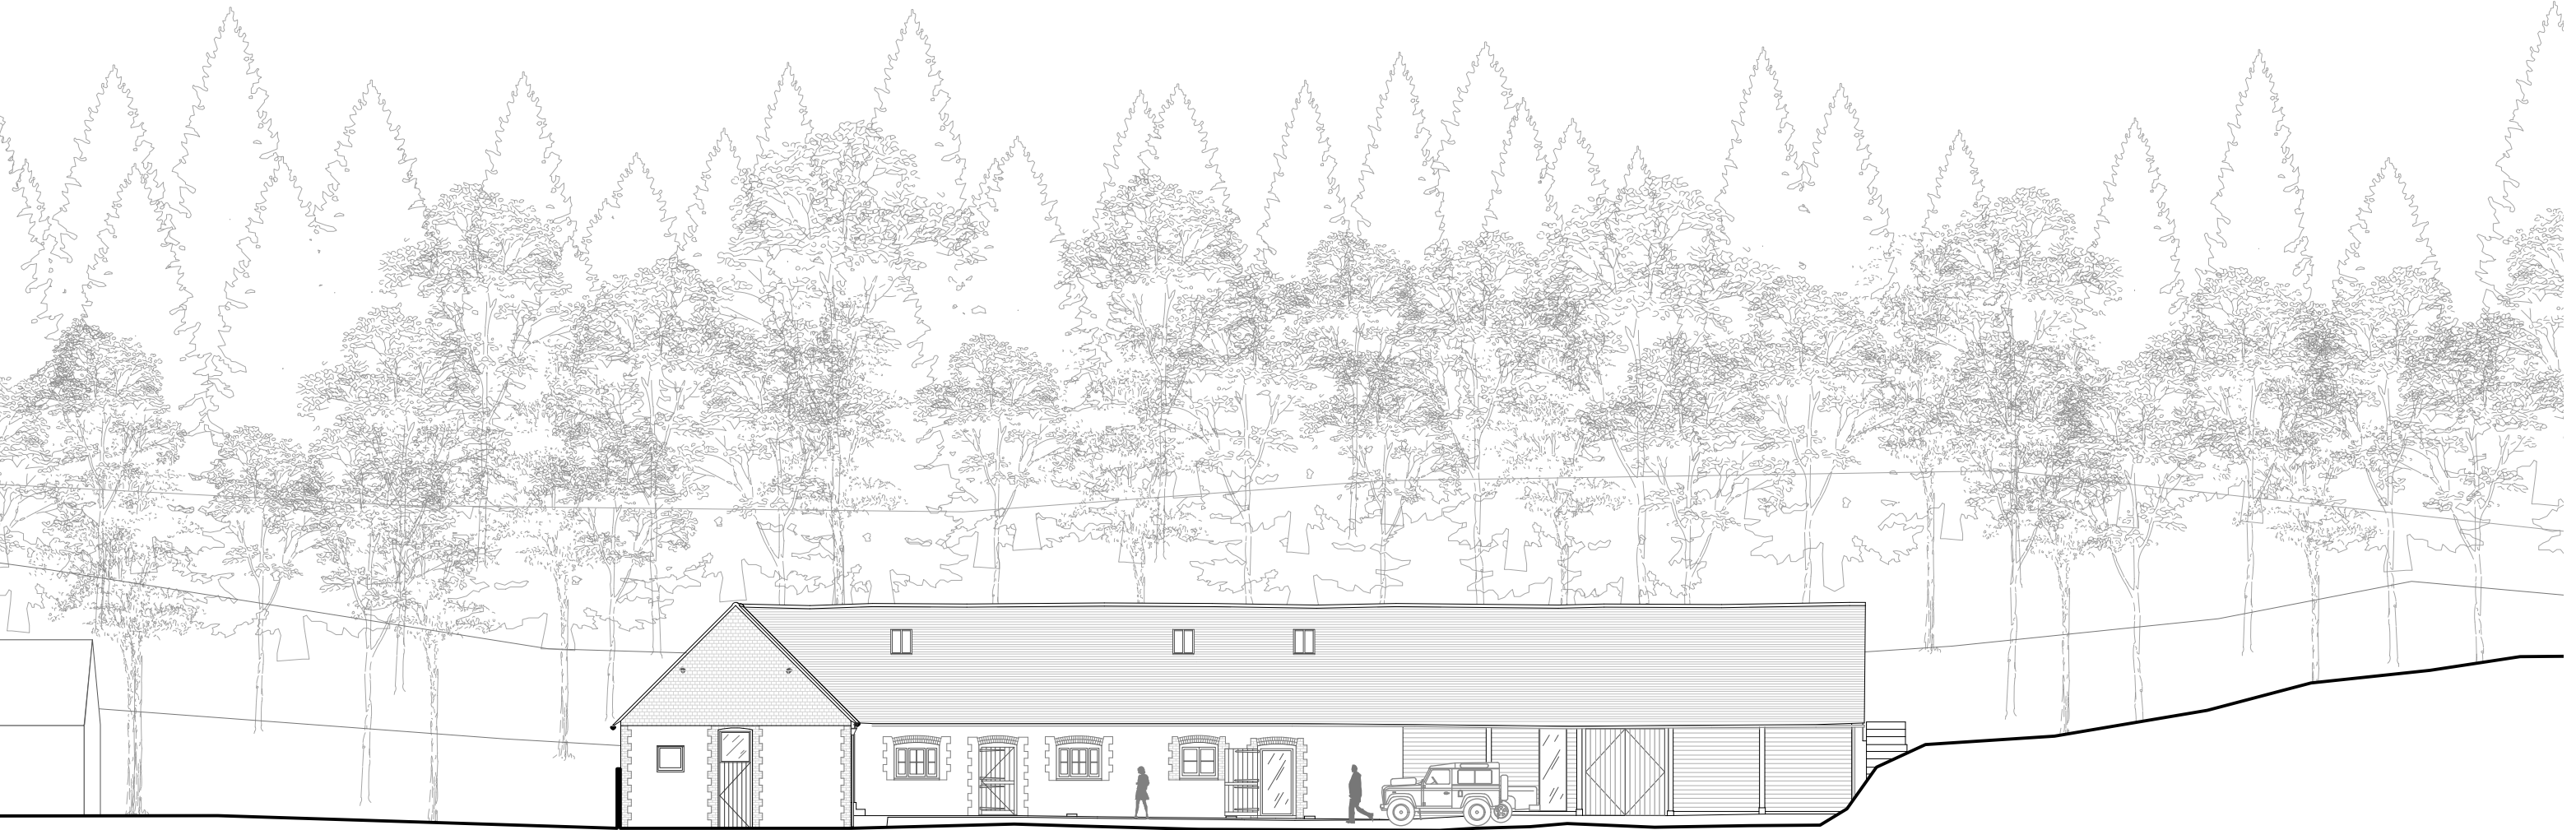

Section F-F

Revisions: P1 For Planning 22/10/2019


PROJECT: Heathbarn Farm

SHEET: Sections E & F As Proposed

This drawing is ©copyright Pritchard Architecture 2018. No dimensions to be scaled from this drawing except for planning purposes

DRAWING NO: A1033 322

SCALE: 1:200

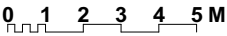

REV: P1

DATE: March 19

FOR PLANNING

PRITCHARD  
ARCHITECTURE

Porters Lodge, College Road  
HM Naval Base, Portsmouth, P01 3LJ  
email: studio@pritchardarchitecture.co.uk