


Elevation A-A

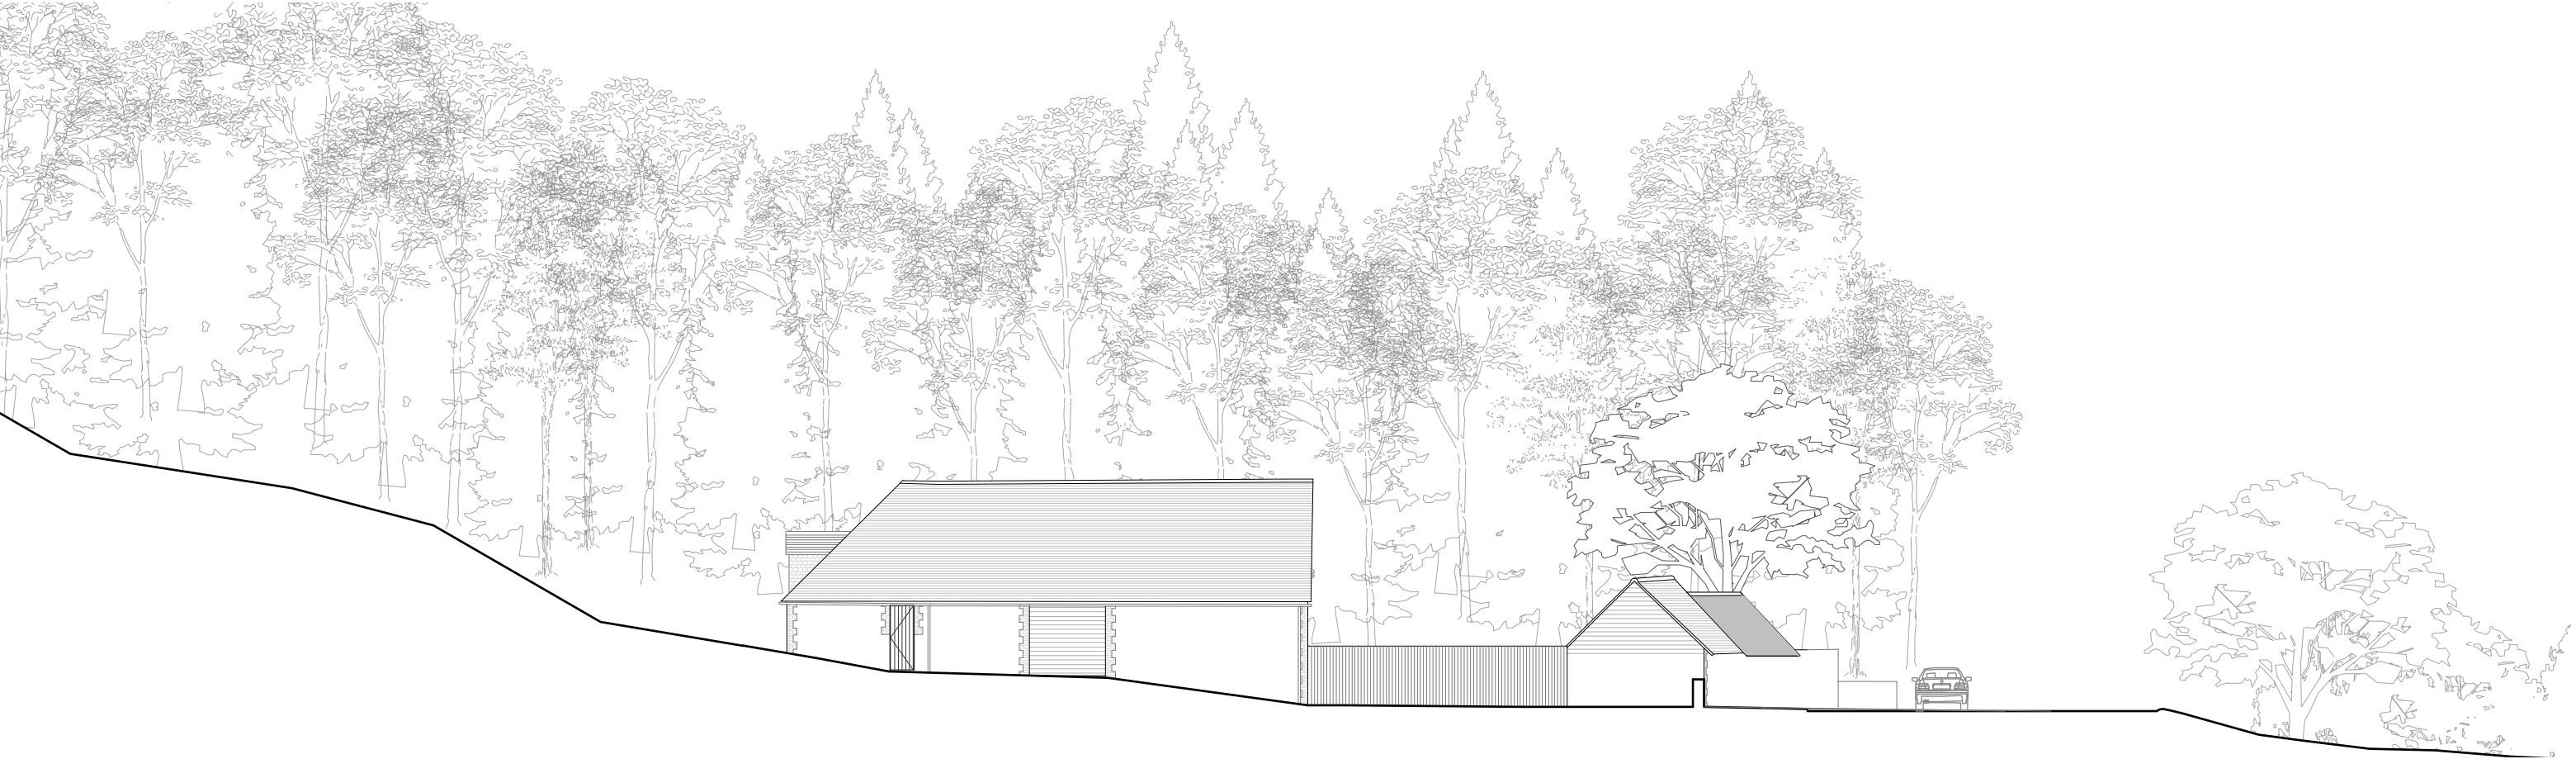

Elevation B-B

Revisions: P1 For Planning 22/10/2019

PROJECT: **Heathbarn Farm**
SHEET: **Elevations A & B As Proposed**

This drawing is ©copyright Pritchard Architecture 2018. No dimensions to be scaled from this drawing except for planning purposes

DRAWING NO: **A1033 320**

SCALE: **1:200**

0 1 2 3 4 5 M

REV: **P1**

DATE: **March 19**

FOR PLANNING

PRITCHARD
ARCHITECTURE

Porters Lodge, College Road
HM Naval Base, Portsmouth, PO1 3LJ
email: studio@pritchardarchitecture.co.uk