


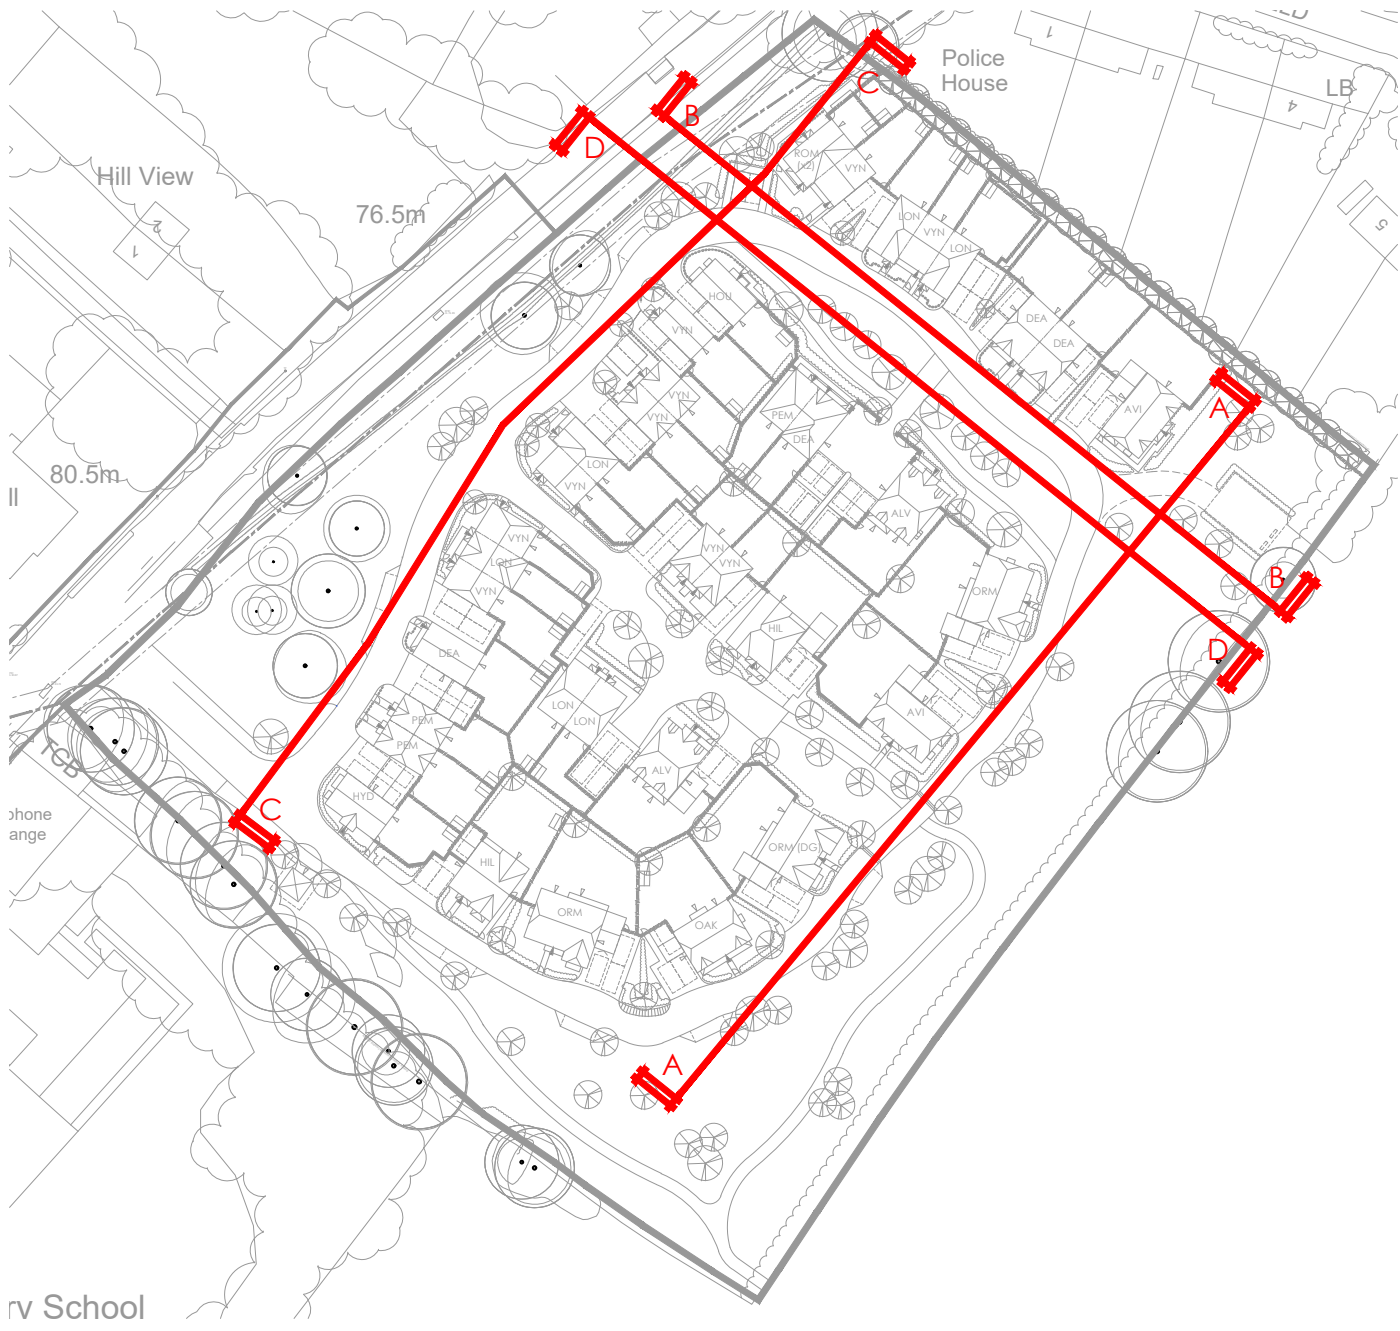

© This drawing and the works depicted contains information that is the copyright of Carlton Design Partnership Ltd. This drawing may also contain copyrighted information of third parties. This drawing or part thereof may not be reproduced, re-used or altered except with the written permission of the originator. No liability will be accepted for amendments made by third parties. Scaled measurements must not be taken from this drawing, other than for planning purposes. Any discrepancy or disparity must be notified to the originator in writing. The drawing may contain Ordnance Survey Data that is subject to Crown Copyright. All Rights reserved.

Rev	Date	Drawn	Checked
D	10/08/21	LD/PH	
ISSUED FOR PLANNING			
E	31/03/22	LD	
AMENDED IN LINE WITH HOUSE TYPE COMMENTS. ISSUED FOR PLANNING.			



Project:
LISS FOREST NURSERY
PETERSFIELD ROAD
GREATHAM

Drawing Title:
SITE LAYOUT (37 UNITS)
COLOURED STREET SCENES



carlton
design partnership

Severn House, 35a Castle Way, Southampton, SO14 2AW
023 8011 8866 www.carltondesignpartnership.com

1:200 0 2 4 6 8 10m
@A1

Drg No: 150715/37/CSS Rev: E