Ordnance Survey, (c) Crown Copyright 2015. All rights reserved. Licence number 100022432

BAKERS FIELD Police House Hill View 76.5m Hall

drawing may contain Ordnance Survey Data that is subject to Crown Copyright. All Rights reserved. Revisions Rev Date Drawn Checked

parties. This drawing or part thereof may not be

© This drawing and the works depicted contains information that is the copyright of Carlton Design Partnership Ltd. This drawing may also contain copyrighted information of third

reproduced, re-used or altered except with the written permission of the originators. No liability will be accepted for amendments made by third parties. Scaled measurements must not be taken from this drawing. Any discrepency or disparity must be notified to the originator in writing. This

Checked by:

Drawn by:LAD

**NOV 18** 

Date:


Project: LISS FOREST NURSERY PETERSFIELD ROAD **GREATHAM** 

Drawing Title: LOCATION PLAN



Scale: 1:1250 @ A3

Drg No: 150715/LP Rev:

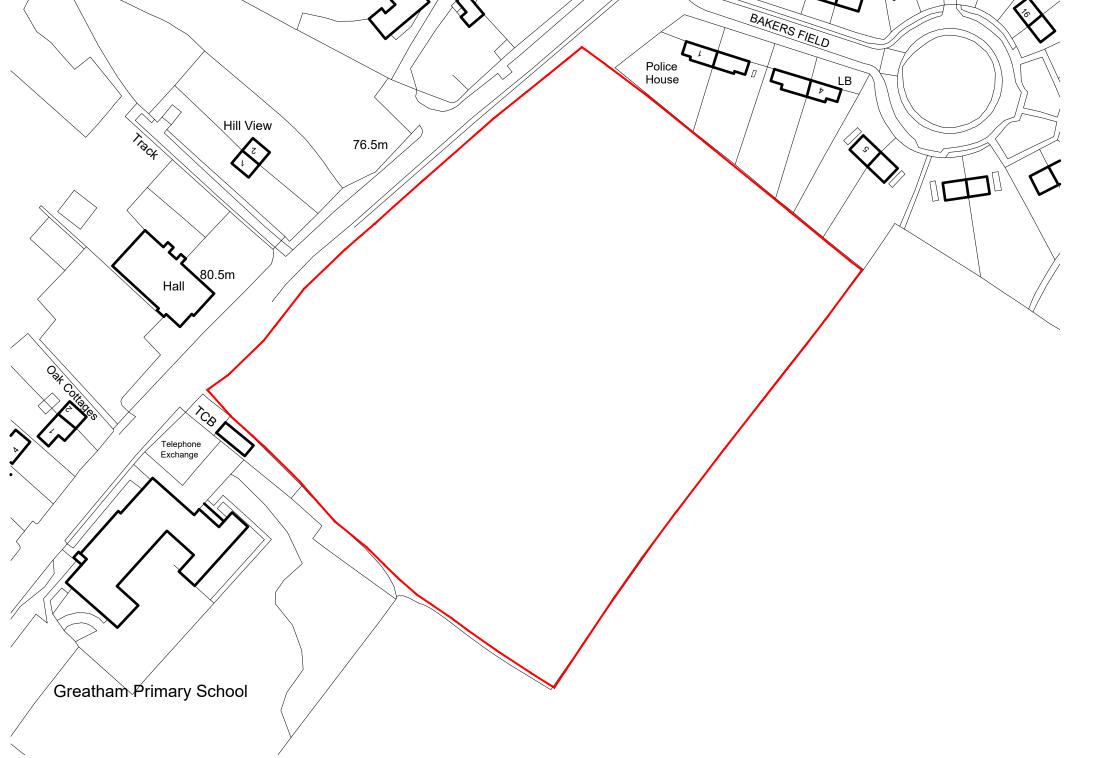

125.M.