



from  
**Southern  
Water** 

Director of Planning  
South Downs National Park Authority  
South Downs Centre  
North Street  
Midhurst  
West Sussex  
GU29 9DH

Your ref  
SDNP/21/04848/FUL

Our ref  
DSA000013057

Date  
29/06/2022




Dear Sir/Madam,

**Proposal:** Development of 37 dwellings (including affordable homes), alterations to existing access onto Petersfield Road, hard and soft landscaping, drainage and all other associated development works.

**Site:** SDNP/21/04848/FUL: - Liss Forest Nursery, Petersfield Road, Greatham Liss, GU33 6HA.

Thank you for your letter dated 16/06/2022.

The comments in our response dated 16/02/2022 remain unchanged and valid for the amended details.

For further advice, please contact Southern Water, Southern House, Yeoman Road, Worthing, West Sussex, BN13 3NX 


Website: [southernwater.co.uk](https://southernwater.co.uk) or by email at: 

Yours faithfully,

Growth Planning Team  
**Business Channels**

[southernwater.co.uk/developing-building/planning-your-development](https://southernwater.co.uk/developing-building/planning-your-development)

# SOUTHERN WATER

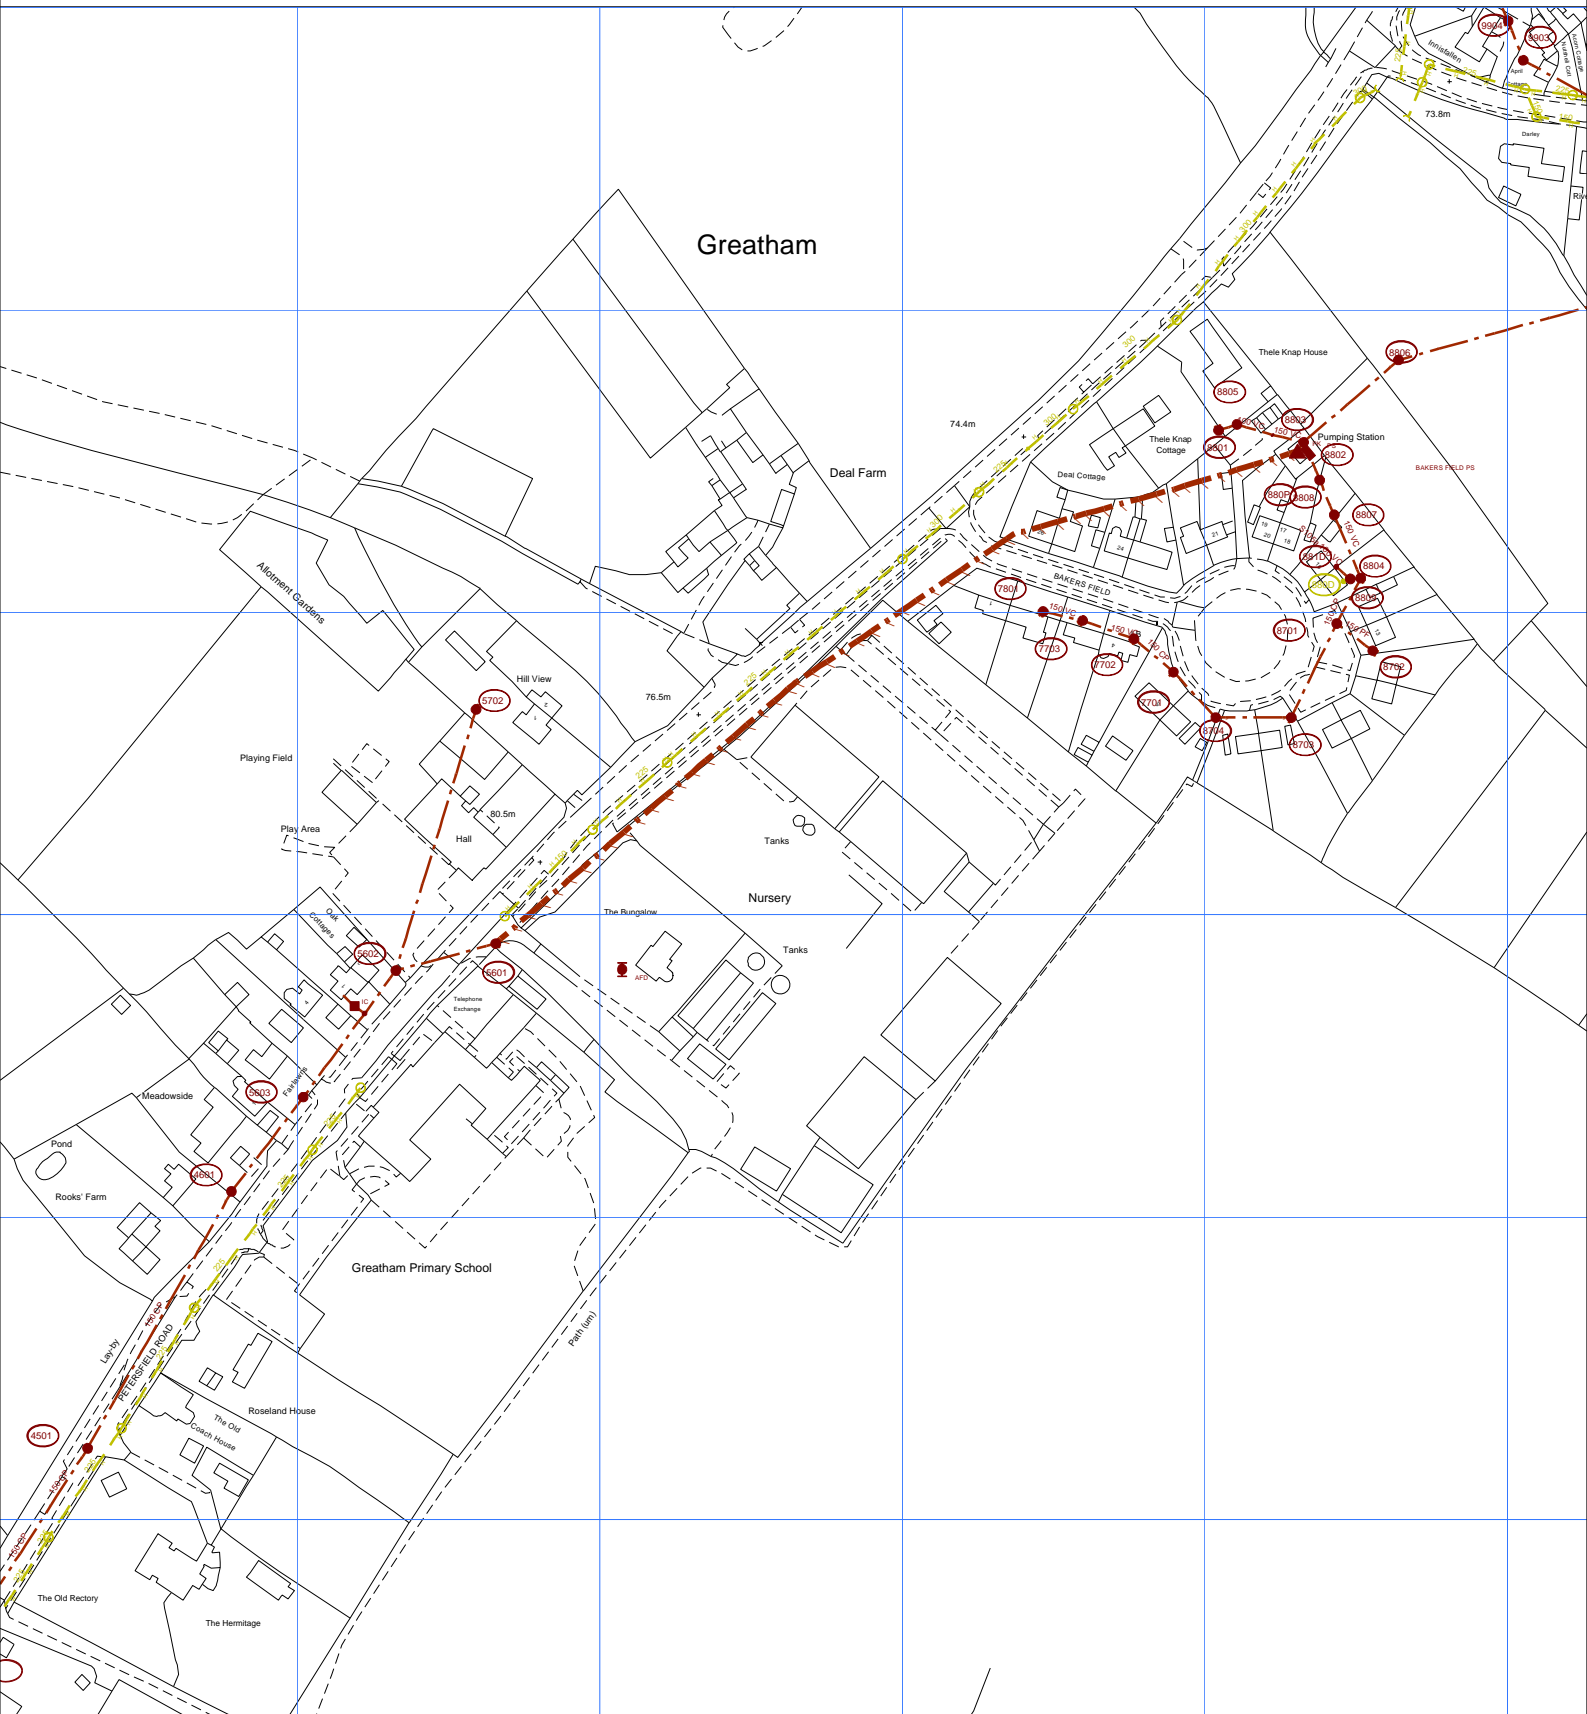

The positions of pipes shown on this plan are believed to be correct, but Southern Water Services Ltd accept no responsibility in the event of inaccuracy. The actual positions should be determined on site.

Based upon Ordnance Survey Digital Data with the permission of the controller of H.M.S.O. Crown Copyright Reserved Licence No. WU 298530

O.S. REF: SU7730NE

Scale: 1:2500

Screen Print

**WARNING: BAC pipes are constructed of Bonded Asbestos Cement**  
**WARNING: Unknown (UNK) materials may include Bonded Asbestos Cement**



Printed By: kishoku

Date: 28-6-2022

Southern Water MapGuide Browser

Requested By:

