




Rev	Date	By	Description	Checked	Approved
P1	07.04.16	JB	Pre-app for comment	JT	JT
P2	18.05.16	JB	Post DRP for comment	JB	JT
P3	29.06.16	RH	Amended layout	RH	JT
P4	06.07.16	RH	Updated layout	RH	JT
P5	15.07.16	RH	Updated layout for landscape	RH	JT
P6	18.07.16	JB	Amended layout for landscape	RH	JT
P7	25.07.16	JB	Amended layout for CGI	RH	JT
P8	25.07.16	JB	Amended layout for comment	RH	JT

Rev	Date	By	Description	Checked	Approved
P9	29.07.16	JB	Consultant issue for comment	RH	JT
P10	22.08.16	JB	Issue for comment	RH	JT
P11	02.09.16	JB	Planning Submission	RH	JT
P12	27.09.16	JB	Scale bar addition	RH	JT
P13	13.03.17	JB	Curtilage extents	RH	JT
P14	07.06.17	JB	Master plan update	RH	JT
P15	15.06.17	AB	Master plan update	RH	JT
P16	05.07.17	EA	Master plan update	RH	JT

LODGE TYPE KEY:
LODGE 01 - TYPE A - 1 BEDROOM
LODGE 02 - TYPE B - 3 BEDROOMS
LODGE 03 - TYPE C - 1 BEDROOM
LODGE 04 - TYPE D - 2 BEDROOMS
LODGE 05 - TYPE A - 1 BEDROOM
LODGE 06 - TYPE C - 1 BEDROOM
LODGE 07 - TYPE C - 1 BEDROOM
LODGE 08 - TYPE C - 3 BEDROOMS
LODGE 09 - TYPE C - 1 BEDROOM
LODGE 10 - TYPE A - 1 BEDROOM
LODGE 11 - TYPE C - 1 BEDROOM
LODGE 12 - TYPE C - 1 BEDROOM
LODGE 13 - TYPE D - 2 BEDROOMS

LODGE TYPE KEY:
LODGE 14 - TYPE E - 3 BEDROOMS
LODGE 15 - TYPE E - 3 BEDROOMS
LODGE 16 - TYPE D - 2 BEDROOMS
LODGE 17 - TYPE A - 1 BEDROOM
LODGE 18 - TYPE B - 1 BEDROOM ACCESSIBLE
LODGE 19 - TYPE D - 2 BEDROOMS
LODGE 20 - TYPE A - 1 BEDROOM
LODGE 21 - TYPE E - 3 BEDROOMS
LODGE 22 - TYPE B - 1 BEDROOM ACCESSIBLE

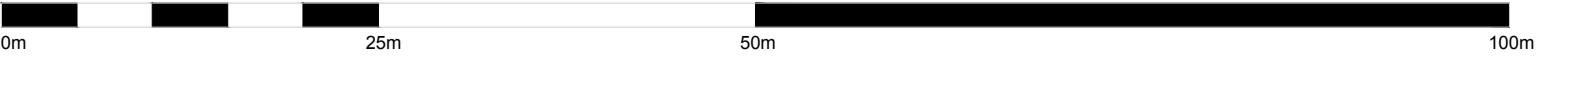

Project: Upland Park Woodland Hotel, Droxford
Client: Blue Forest
Project Location: Blue Forest, The Courtyard, Edge Park, East Sussex, TN3 5UT
Date of Origin: 07.04.16
Scale: 1:500
Drawing Title: Proposed sketch masterplan
Drawing Number: OPH : THA : SK : AL : OTO : P16 : Revision

Author/Originator: Tate Hartley
Client: Blue Forest
Project: Upland Park Woodland Hotel, Droxford
Drawing Title: Proposed sketch masterplan
Drawing Number: OPH : THA : SK : AL : OTO : P16 : Revision

Date of Origin: 07.04.16
Scale: 1:500
Client Sign Off: [Signature]

Do not scale dimensions to be checked on site. This drawing is copyright.

A1

