
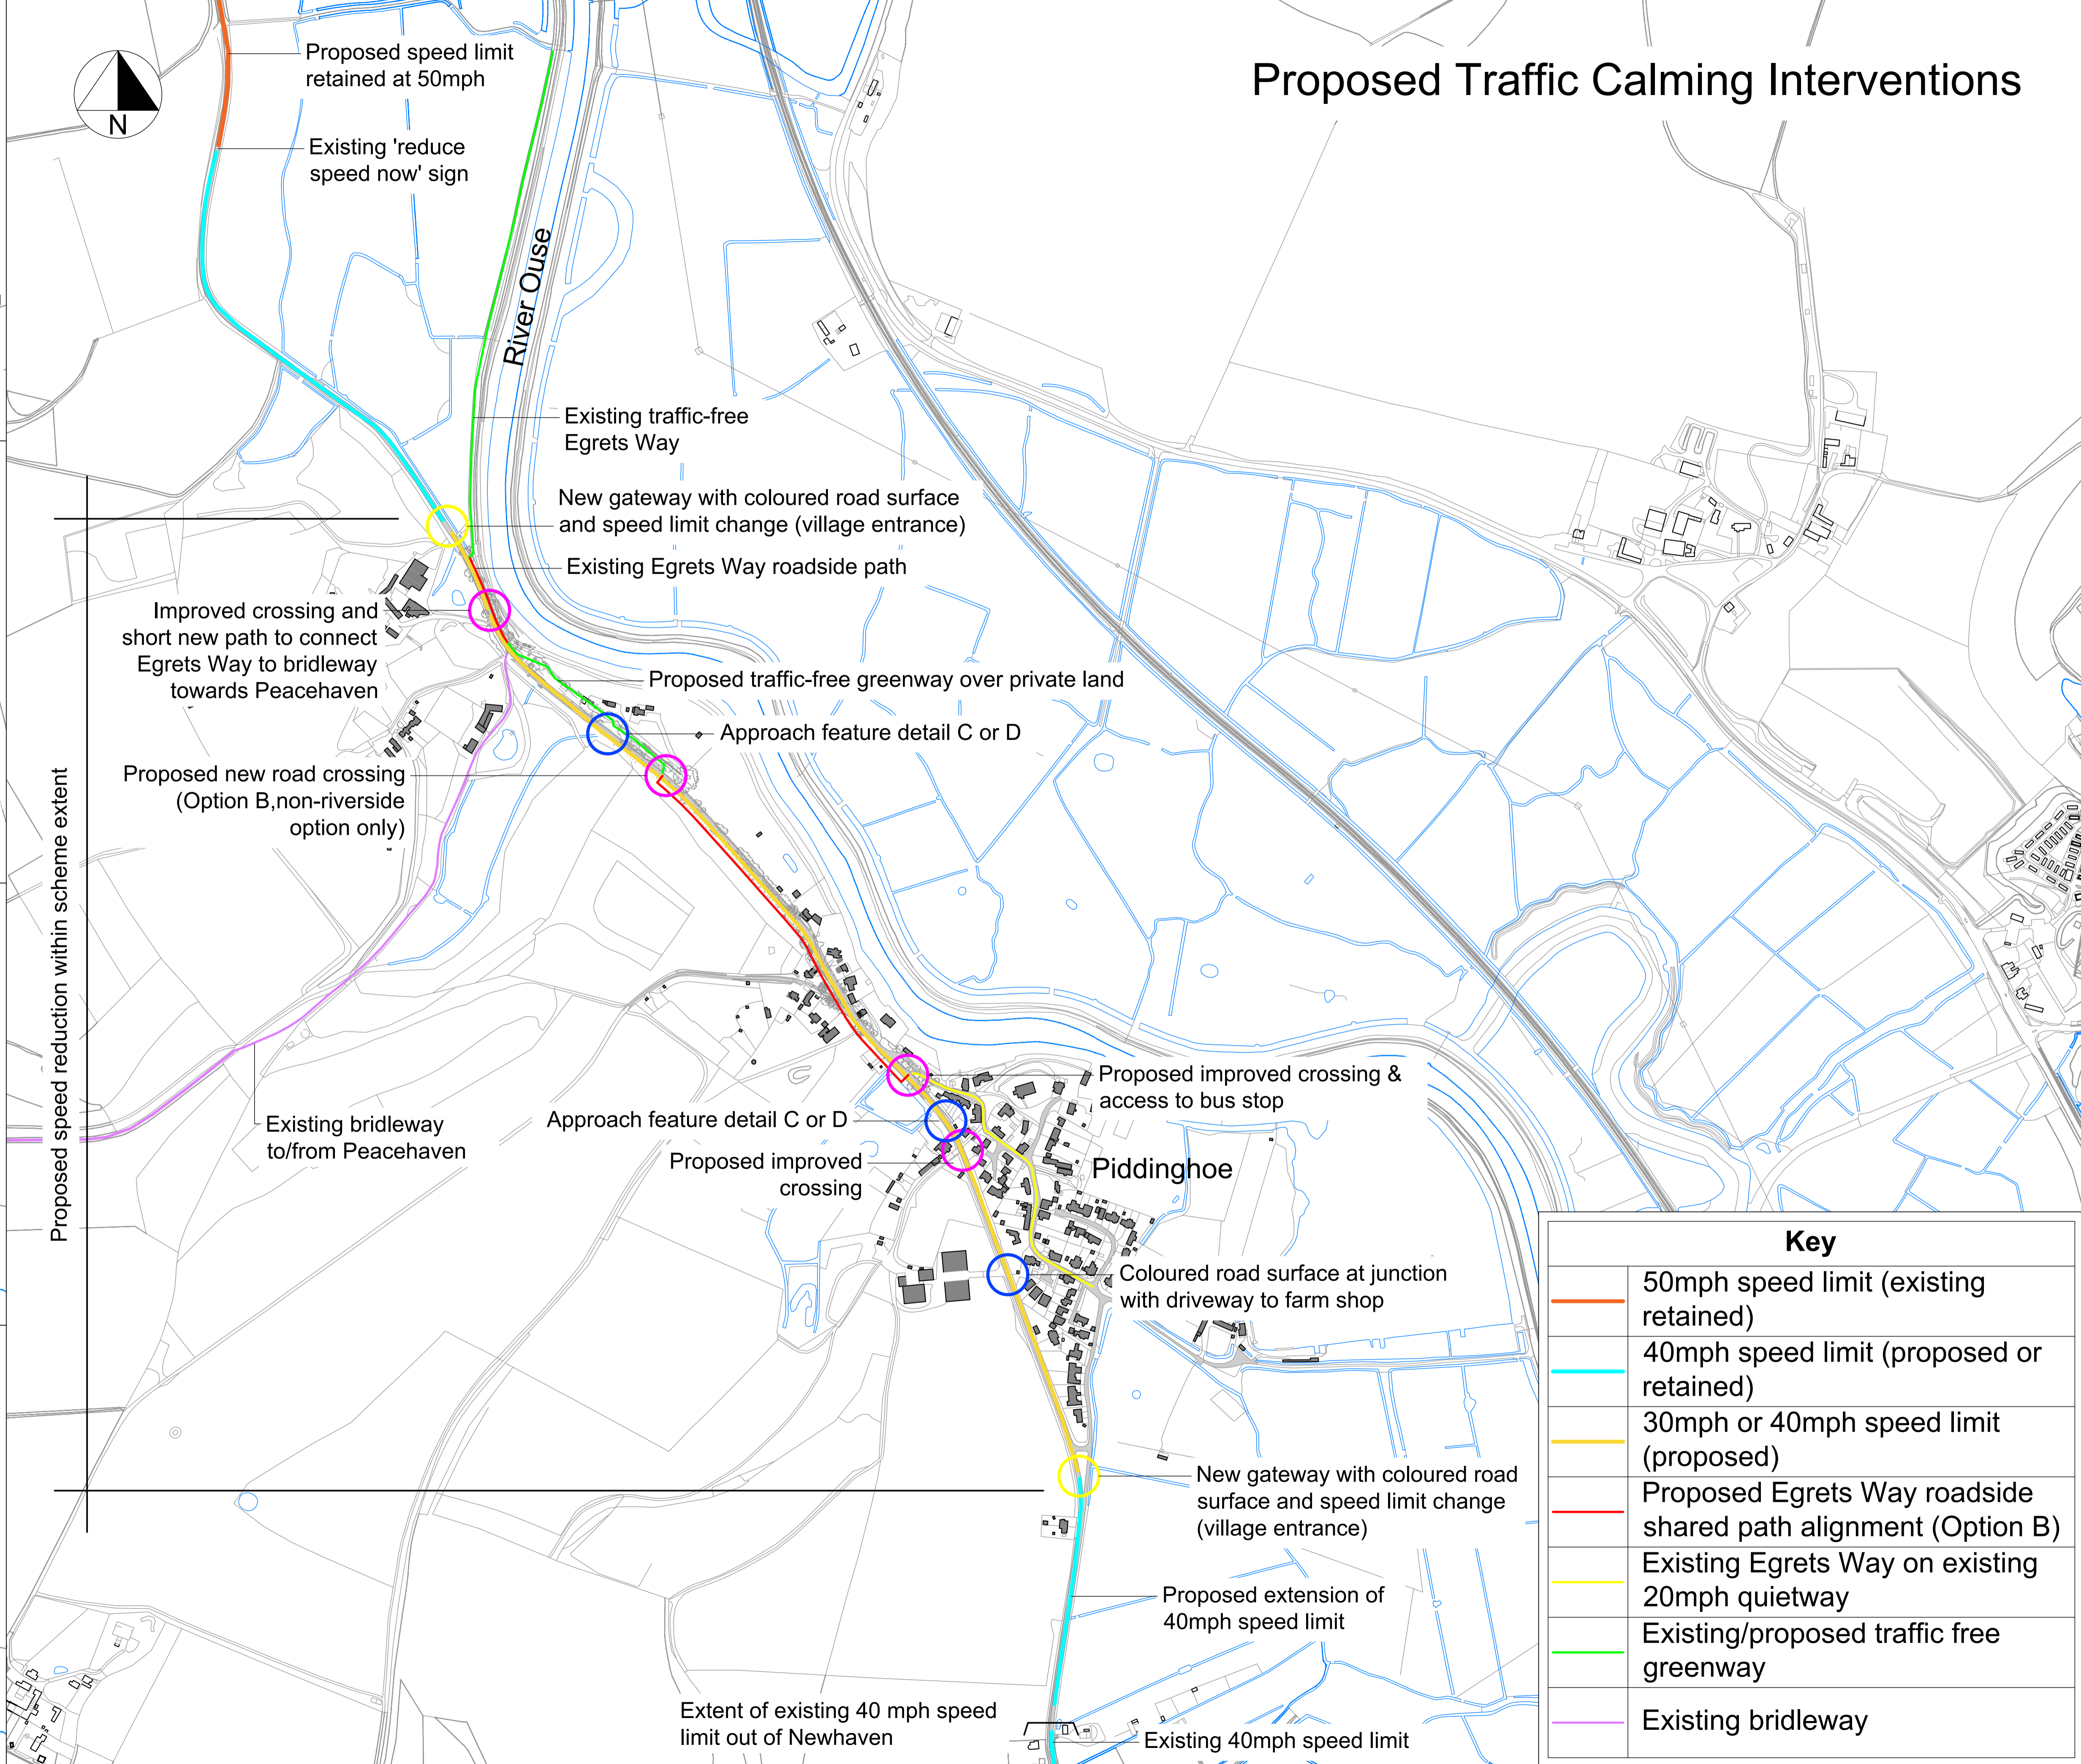
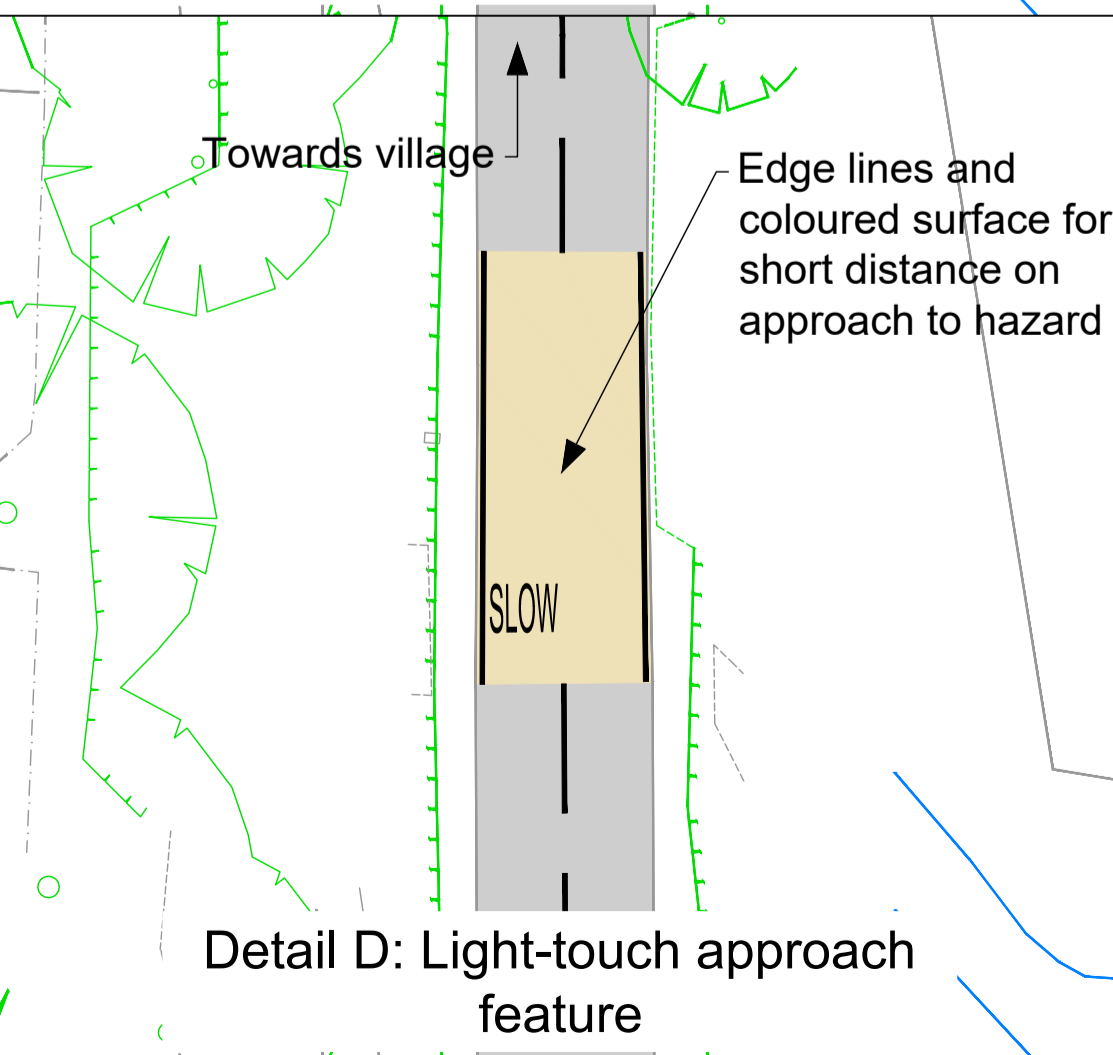
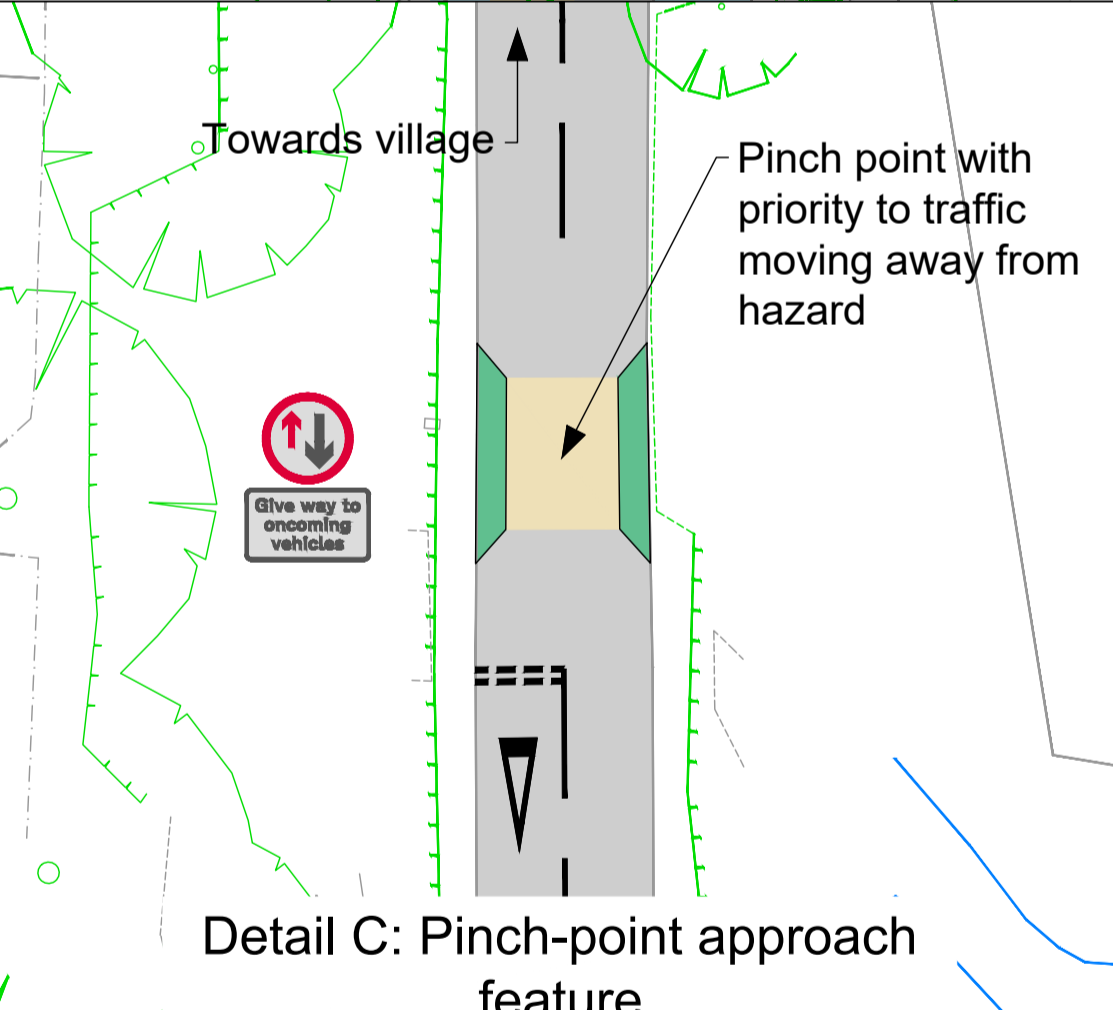
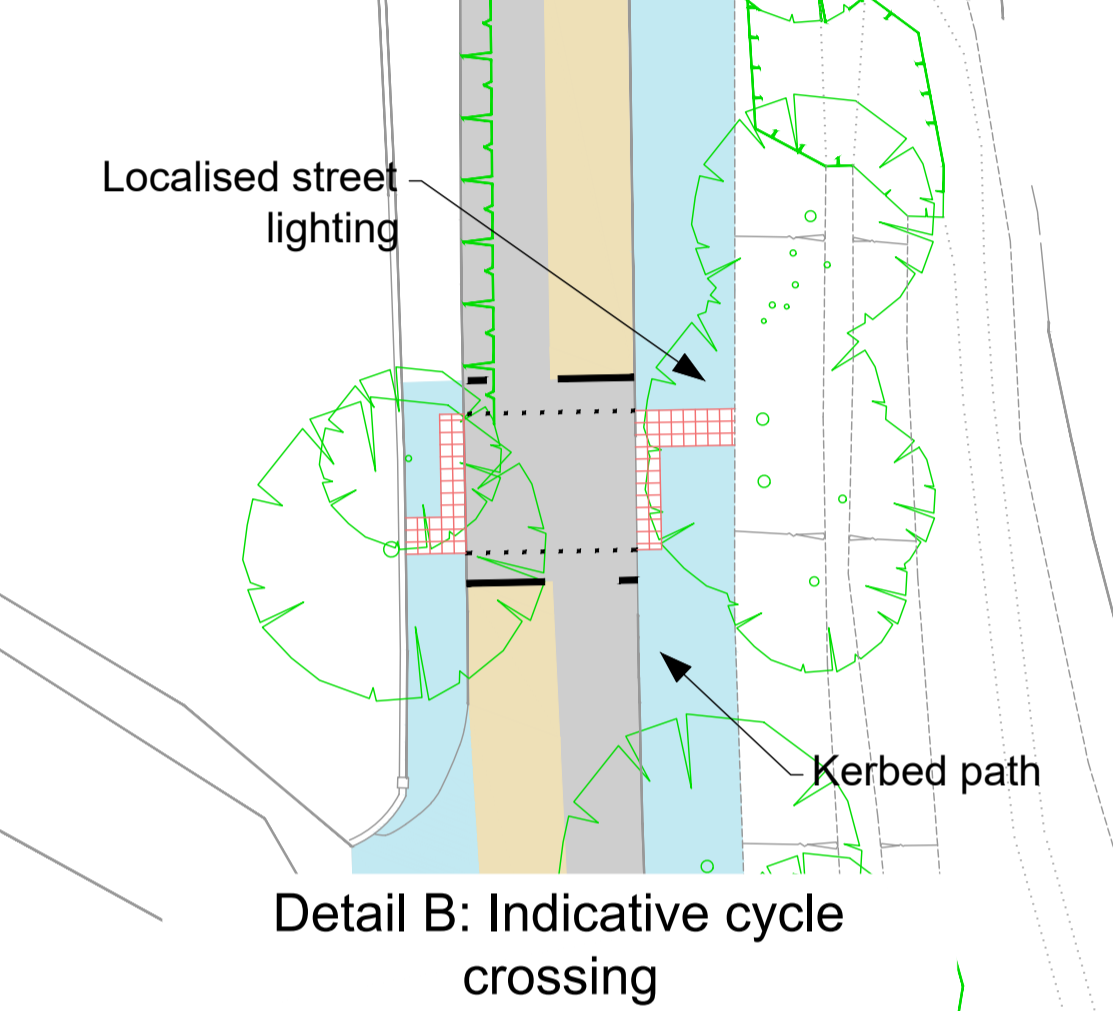


Proposed Traffic Calming Interventions

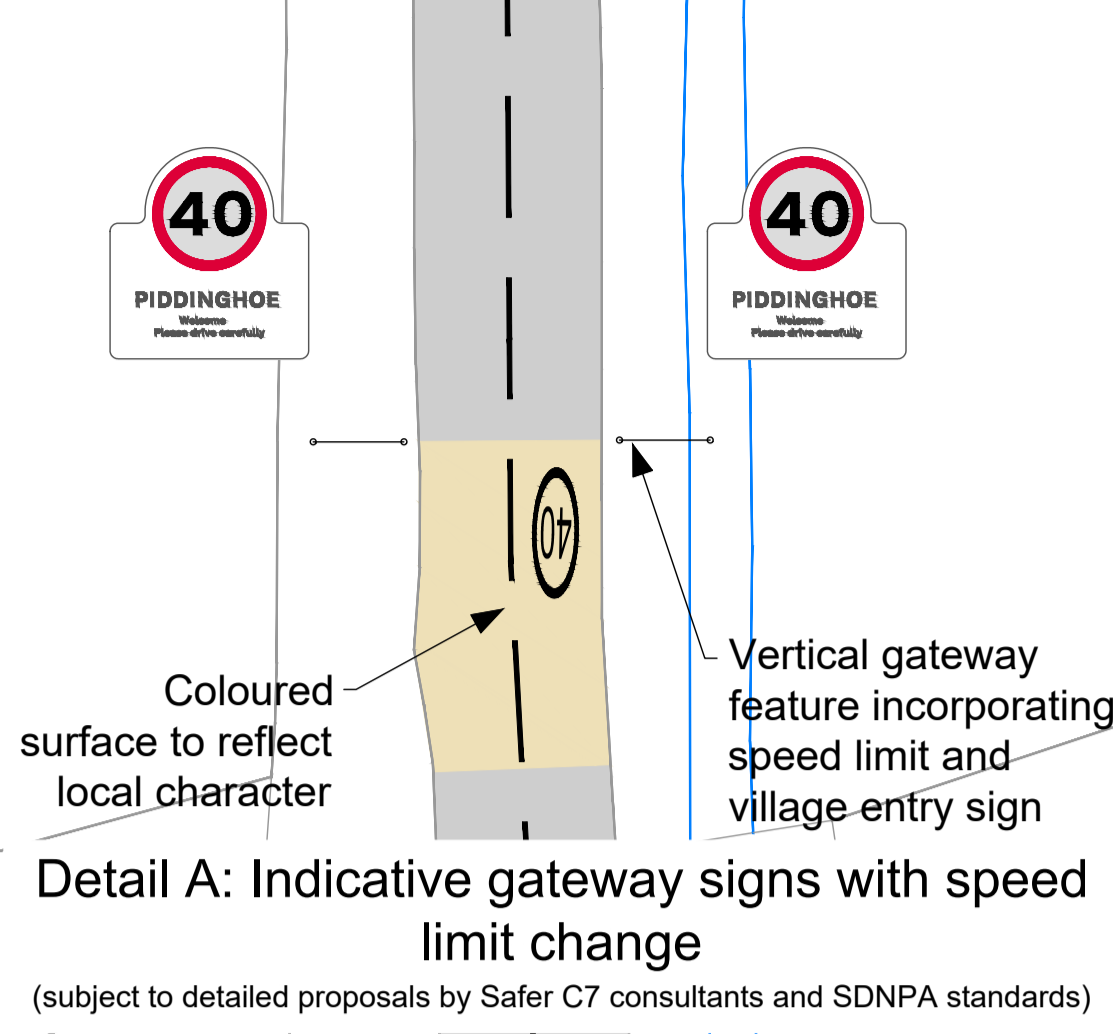

Key	
	50mph speed limit (existing retained)
	40mph speed limit (proposed or retained)
	30mph or 40mph speed limit (proposed)
	Proposed Egrets Way roadside shared path alignment (Option B)
	Existing Egrets Way on existing 20mph quietway
	Existing/proposed traffic free greenway
	Existing brideway